
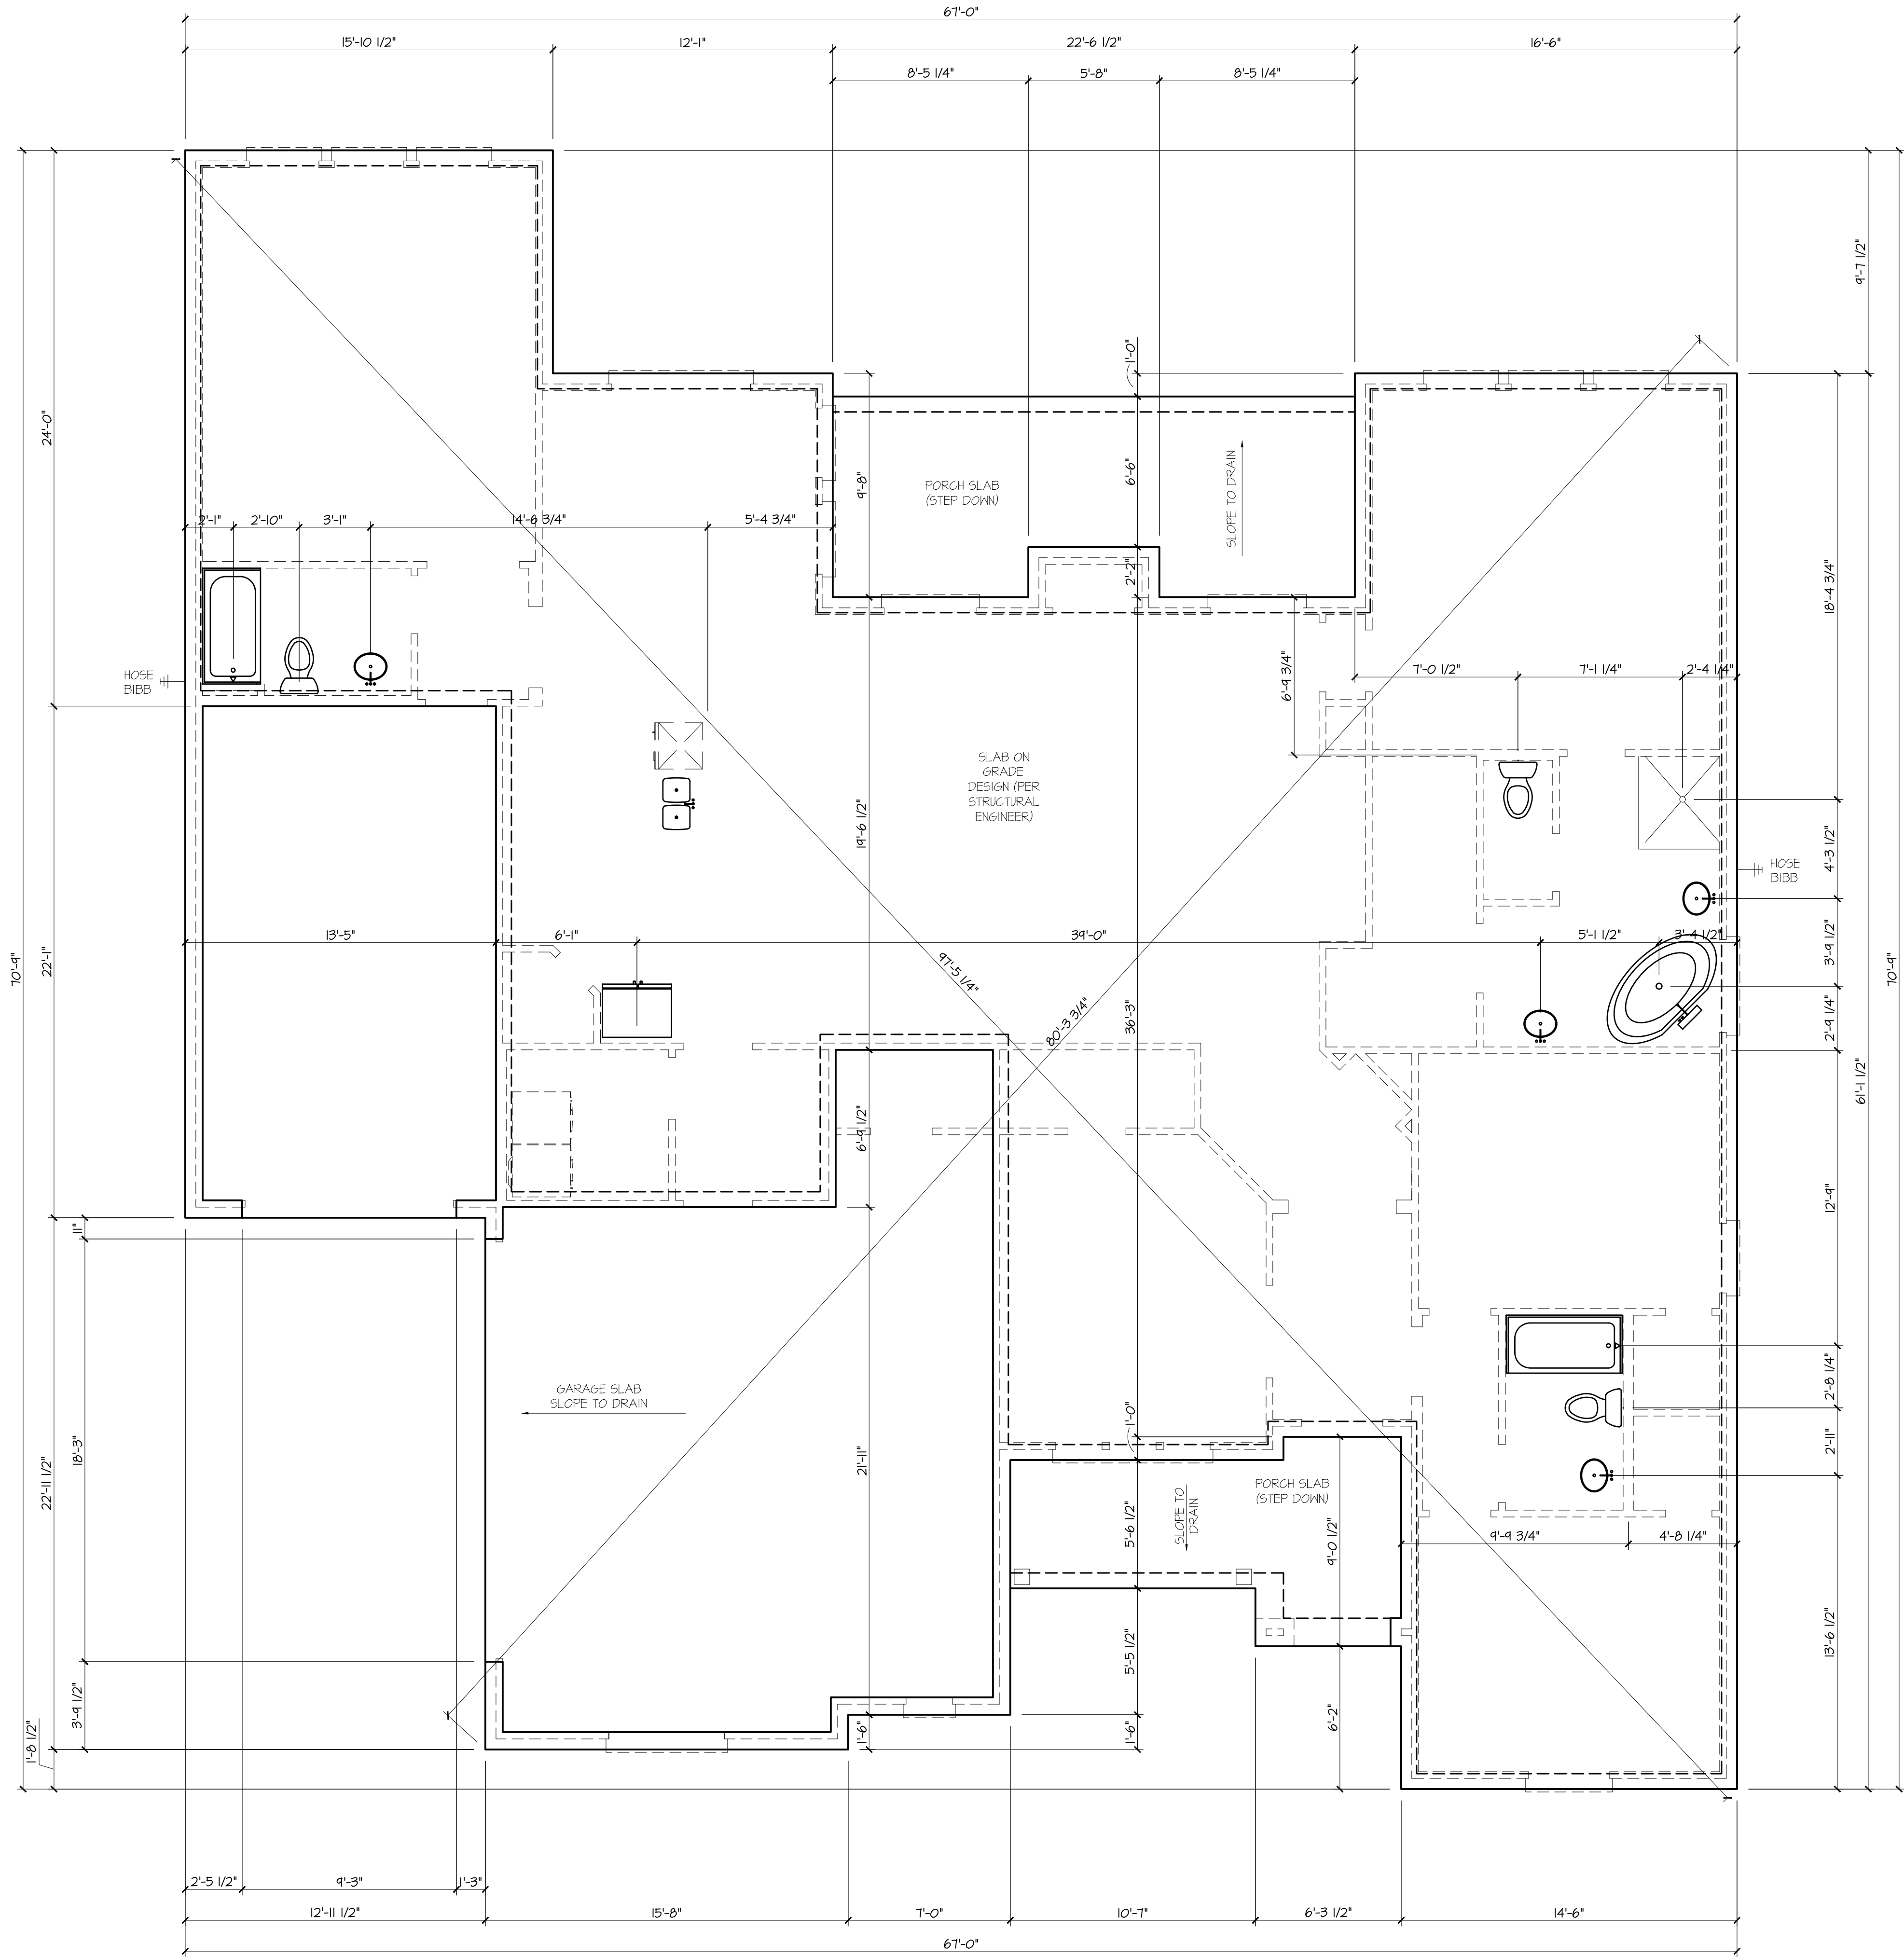


1 FOUNDATION DIMENSION CONTROL
SCALE: 1/4" = 1'-0"

PLAN STATUS			
REV.	DATE	CHANGE	BY
-	02.19.2021	ISSUE FOR REVIEW	MP
-			

14718 Crystal Spring Drive
Lot 13, Block 7
NEW FAIRVIEW, TX


ROYAL CREST CUSTOM HOMES
5848 ROAT CLUB ROAD
SUITE 456
FORT WORTH, TX 76179

 


DESIGN	DRAWN	CHKD
MP	MP	MP
SCALE:		
JOB No.	S2547.2020.05	
DATE:	2021.02.12	
A-100		

Plan 2562
19-Feb-21

DOORS				
All doors that are 8'-0" in height to have (4) hinges				
DESIGNATION	SIZE	TYPE	QUANTITY	COMMENT
1	3680	ENTRY	1	
2	3080	EXT. FULL LIGHT	1	FULL LITE FRENCH DOOR
3	9080	OHD	1	
4	18080	OHD	1	
5	3080	METAL/20 MIN.	3	GARAGE TO HOUSE
6	(2)1680	SC	1	
7	2080	SC	3	
8	(2)2080	SC	1	
9	(2)2080	FRENCH	1	INTERIOR FULL LITE DOORS
10	2680	SC	5	
11	2880	SC	4	

WINDOWS				
Refer to Elevations for Window Head Heights				
DESIGNATION	SIZE	TYPE	QUANTITY	COMMENT
A	2040	SH	1	
B	(3)2060	SH	1	
C	(2)2660	SH	1	
D	3060	SH	8	
E	(2)3060	SH	1	
F	3660+3616	SH + TRANS	1	
G	4040	FIXED	1	TEMP (ABOVE PRIMARY BATH TUB)
H	4060	SH	2	

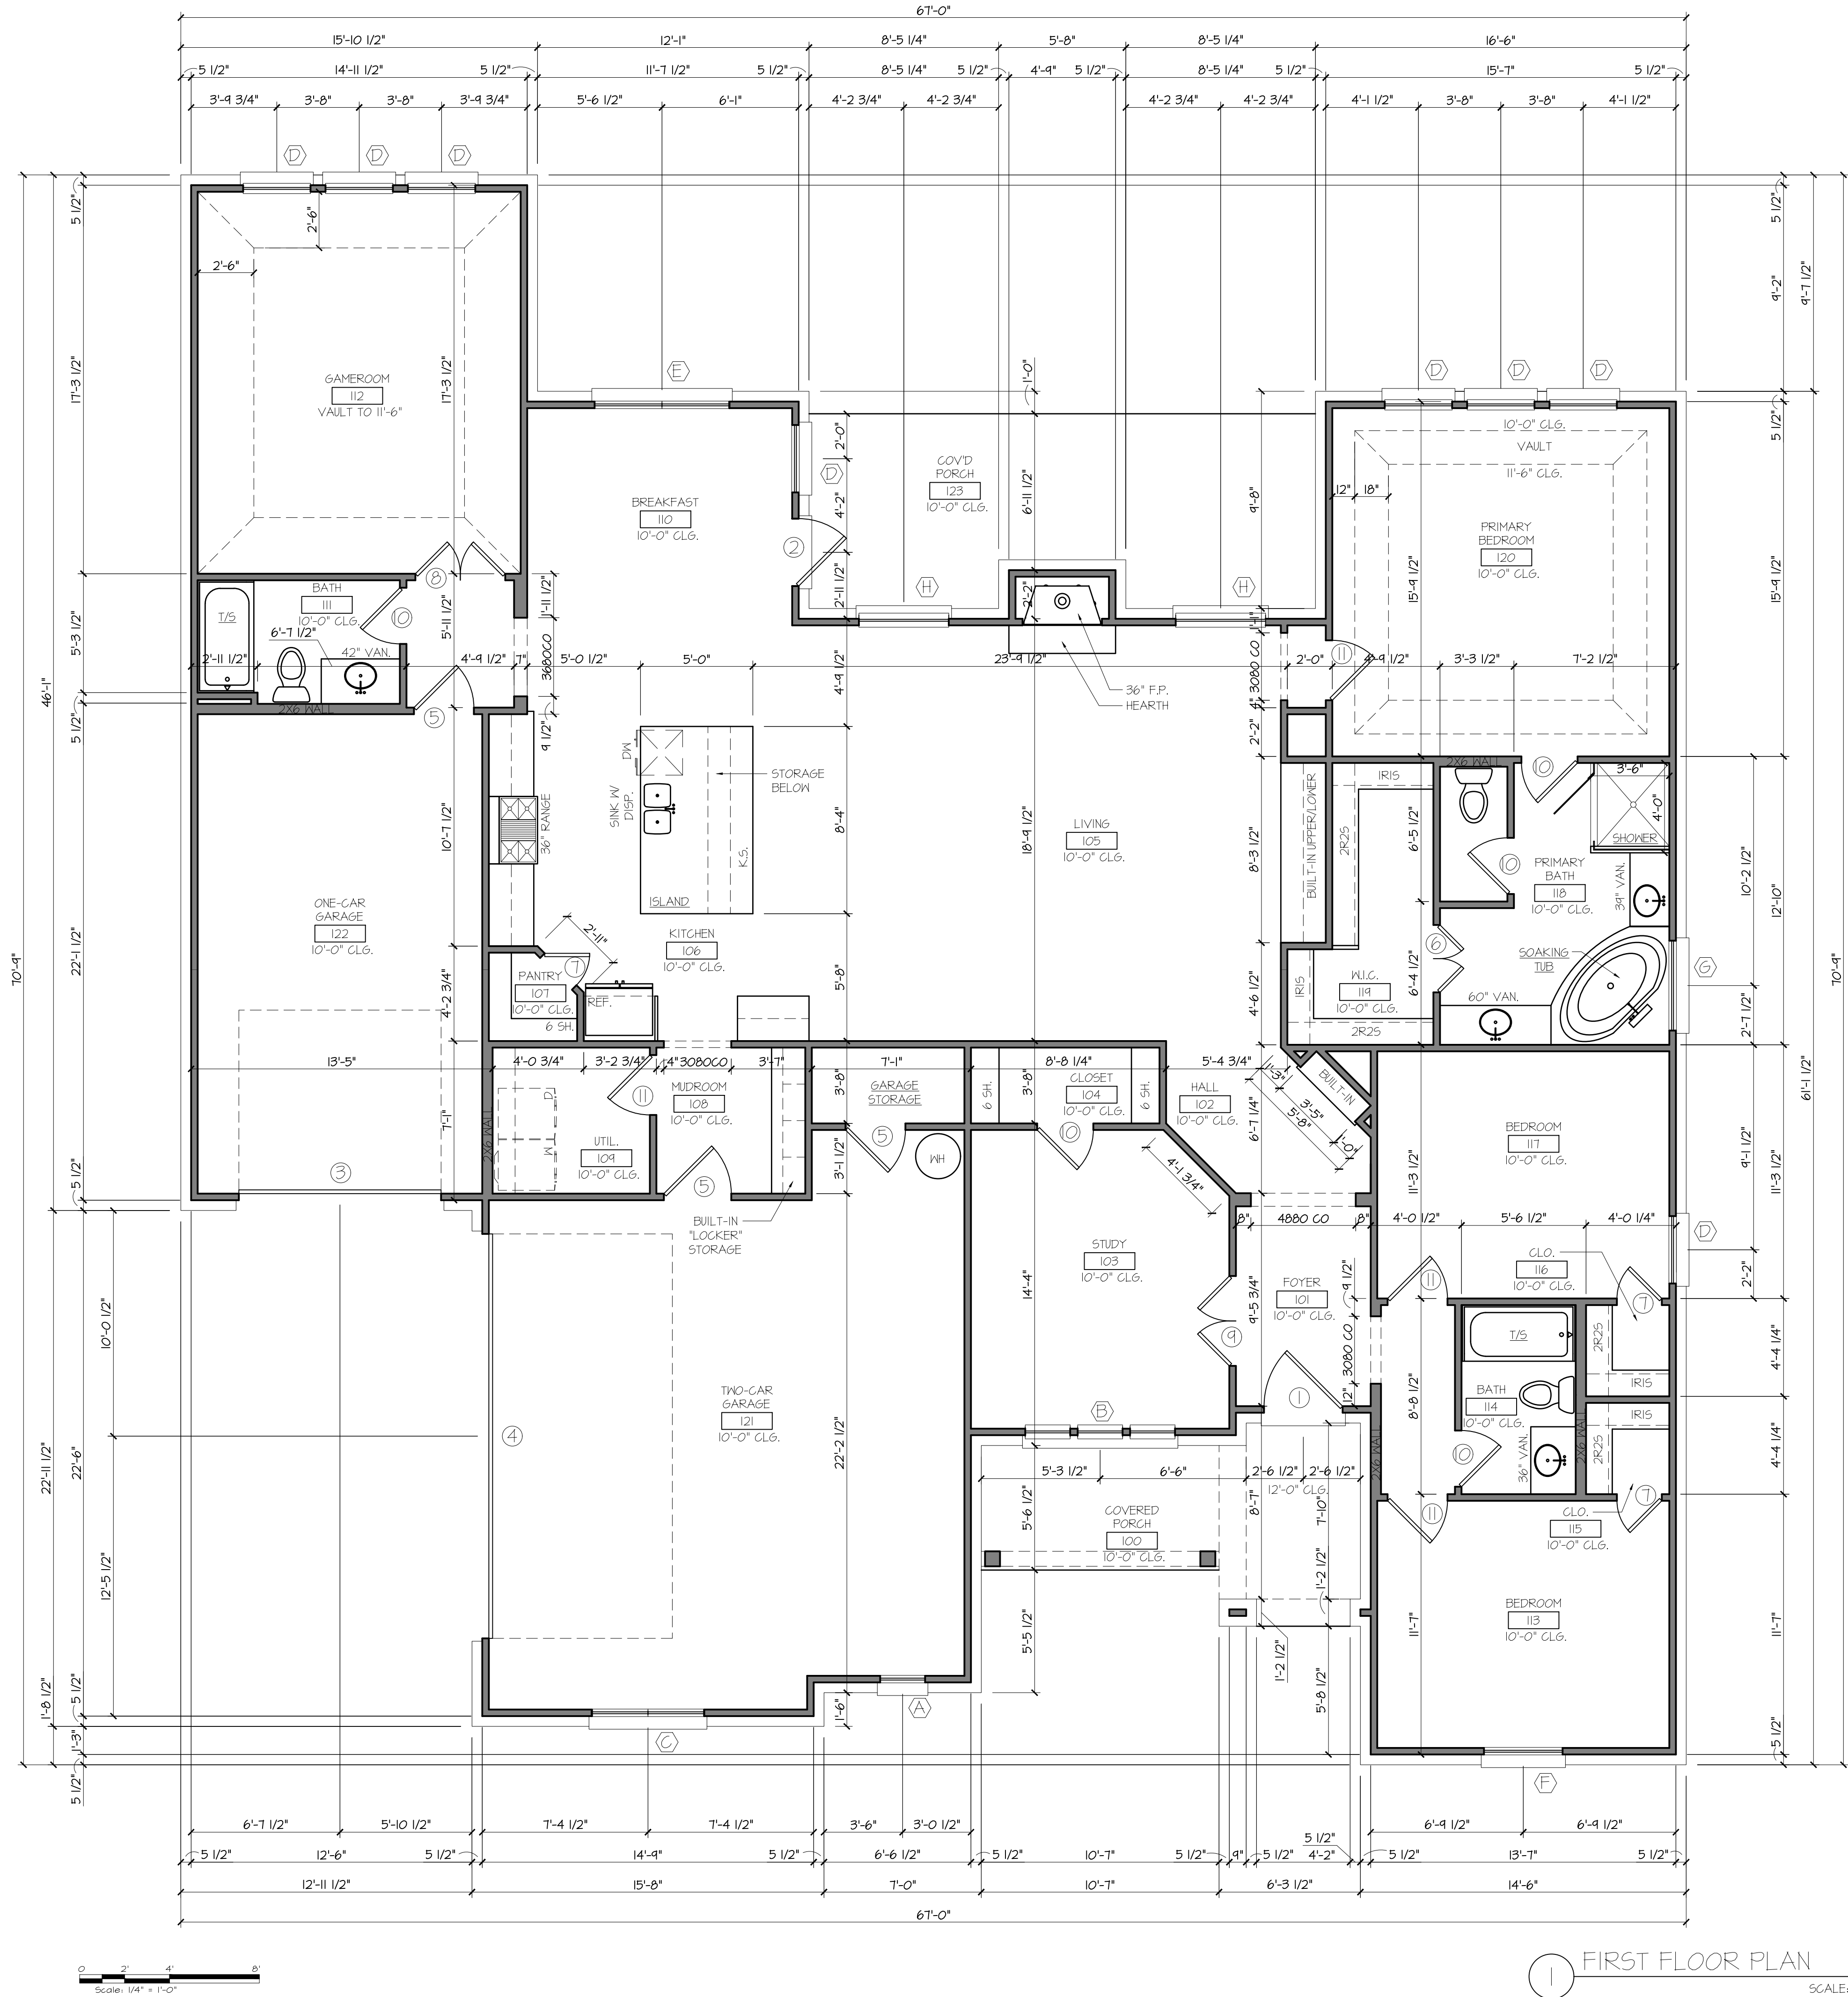

1 FIRST FLOOR PLAN
SCALE: 1/4" = 1'-0"

14718 Crystal Spring Drive
Lot 13, Block 7
NEW FAIRVIEW, TX





ROYAL CREST CUSTOM HOMES
5848 ROAT CLUB ROAD
SUITE 456
FORT WORTH, TX 76179

DESIGN	DRAWN	CHKD
MP	MP	MP
SCALE:		
JOB No. S2547.2020.05		
DATE: 2021.02.12		

A-101

PLAN STATUS		
REV.	DATE	BY
-	02.19.2021	MP
-		
-		
-		
-		
CHANGE		
ISSUE FOR REVIEW		

 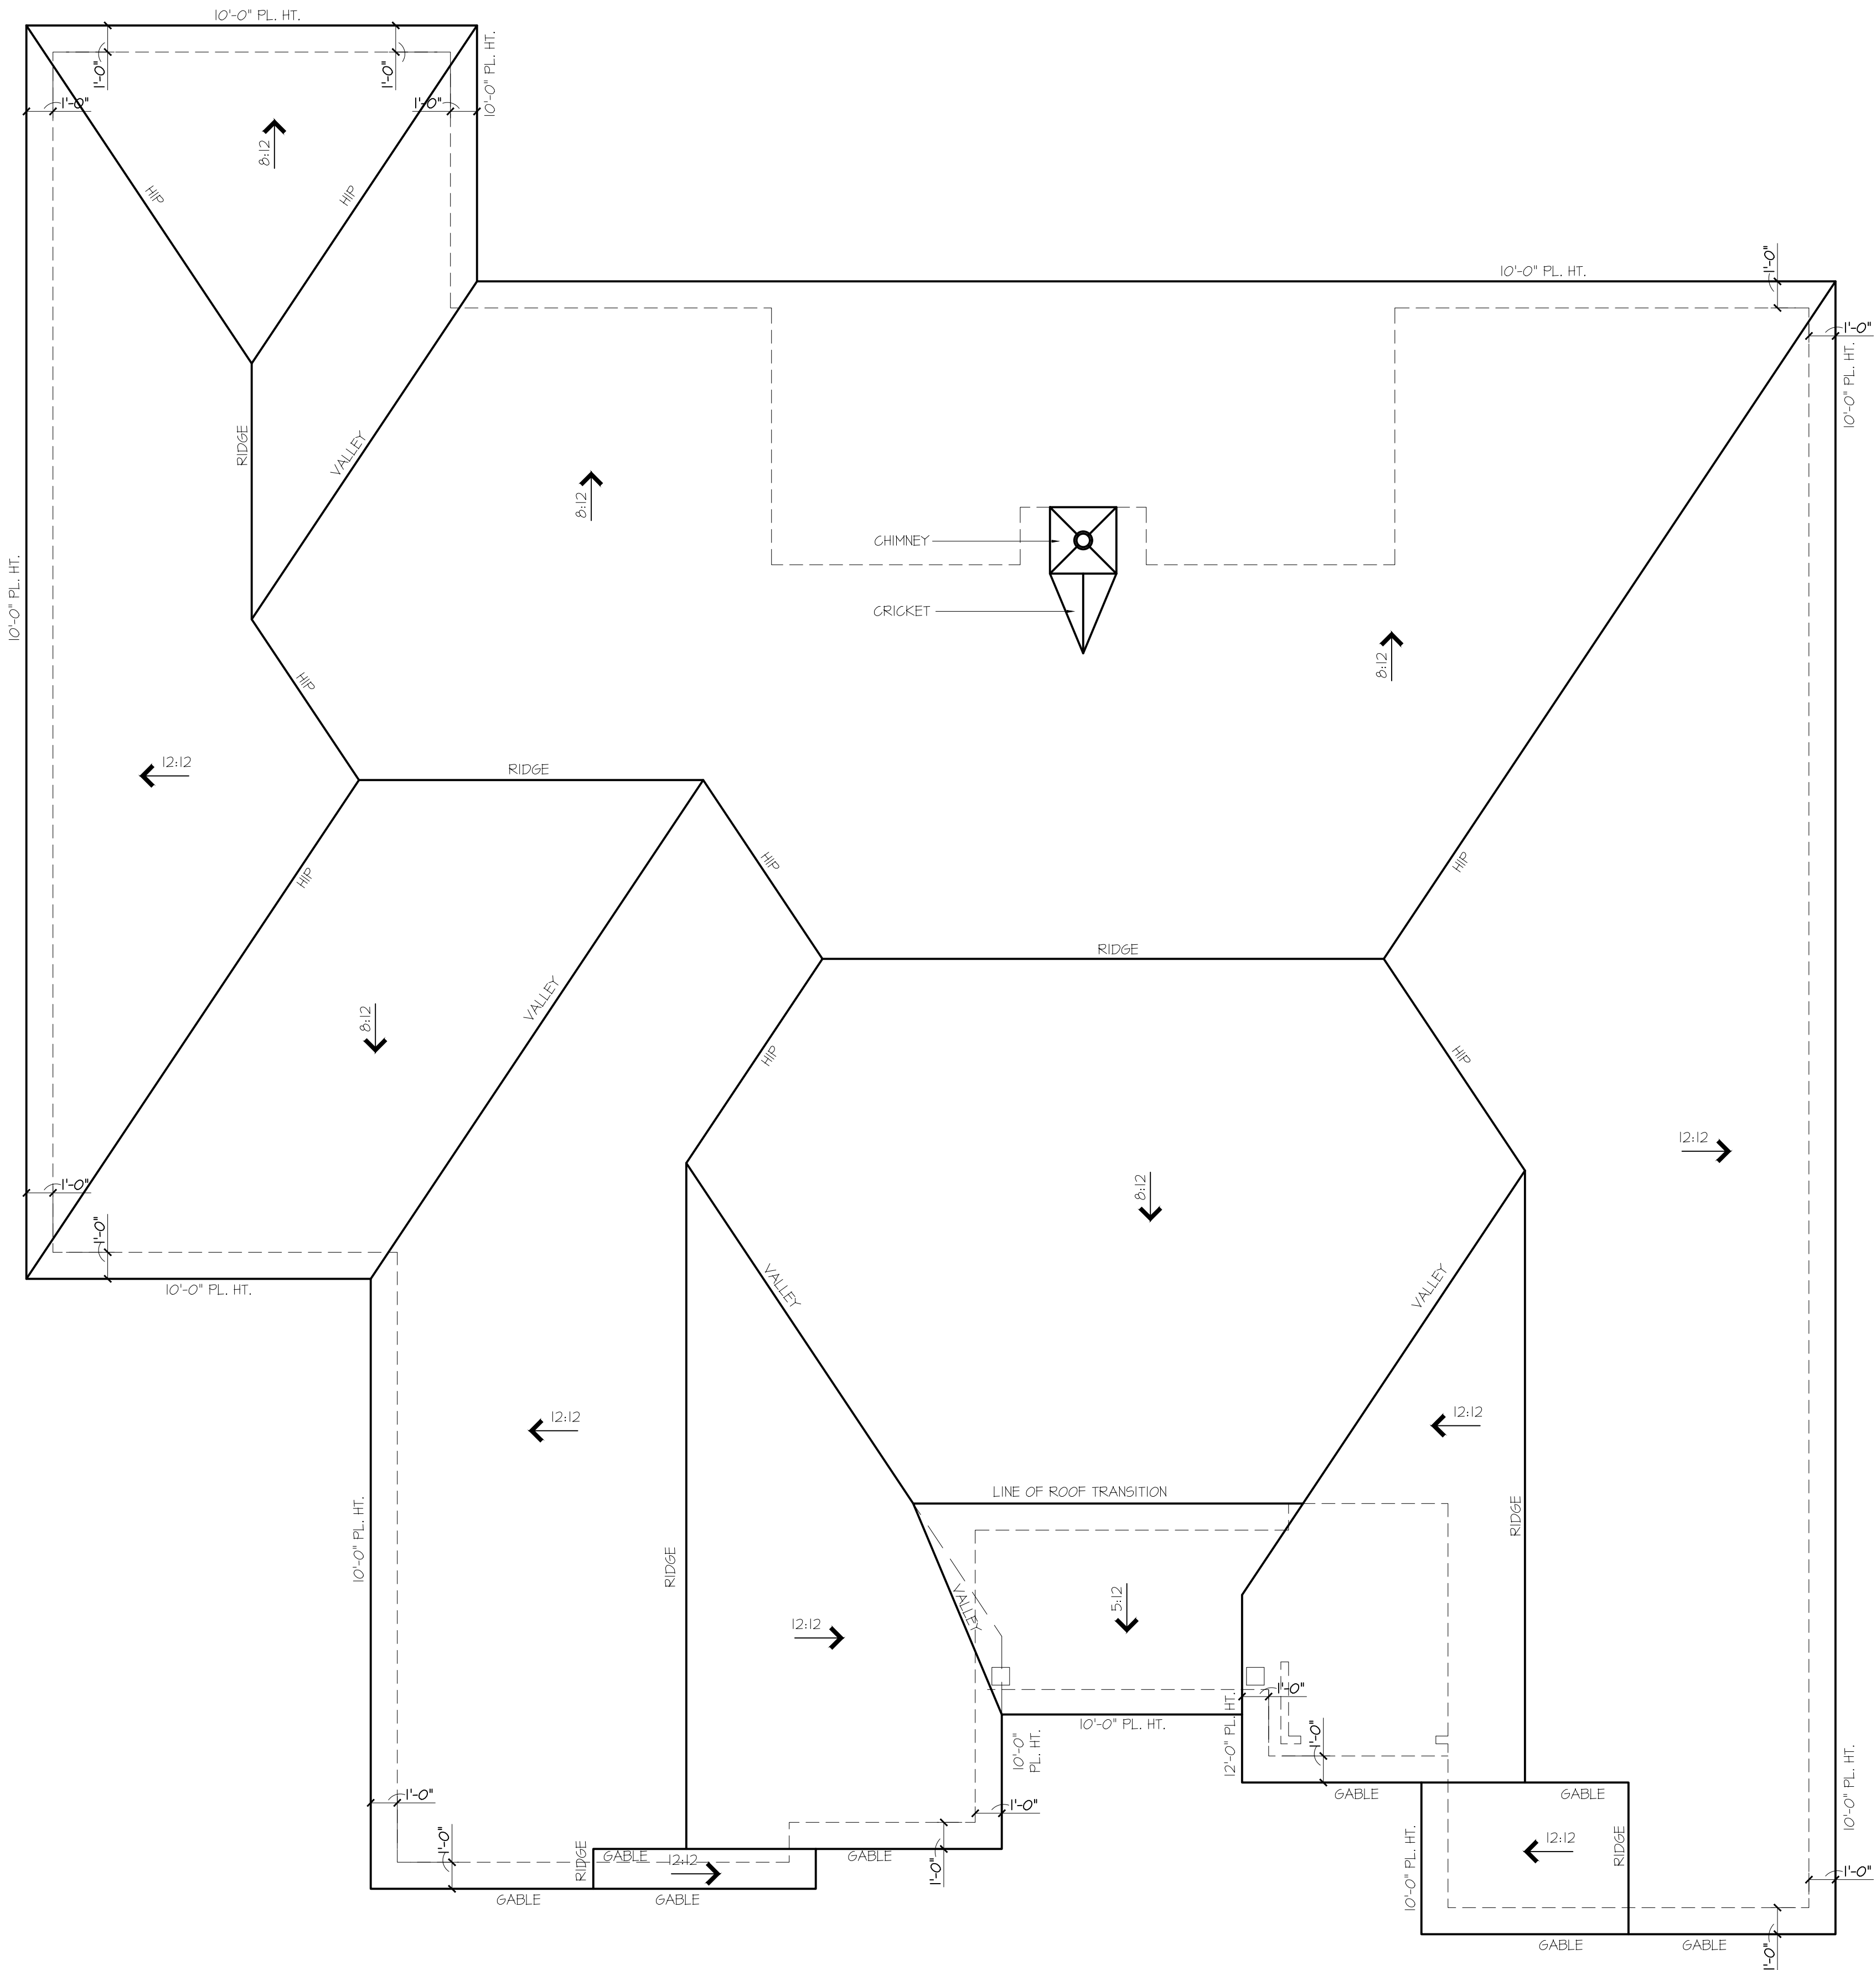

1 ROOF PLAN

SCALE: 1/4" = 1'-0"

14718 Crystal Spring Drive
Lot 13, Block 7
NEW FAIRVIEW, TX




ROYAL CREST CUSTOM HOMES
5848 BOAT CLUB ROAD
SUITE 456
FORT WORTH, TX 76179

DESIGN	DRAWN	CHKD
MP	MP	MP
SCALE:		
JOB No.	S2547.2020.05	
DATE:	2021.02.12	

A-102

PLAN STATUS		
REV.	DATE	BY
-	02.19.2021	MP
-		
-		
-		
-		
CHANGE		
ISSUE FOR REVIEW		

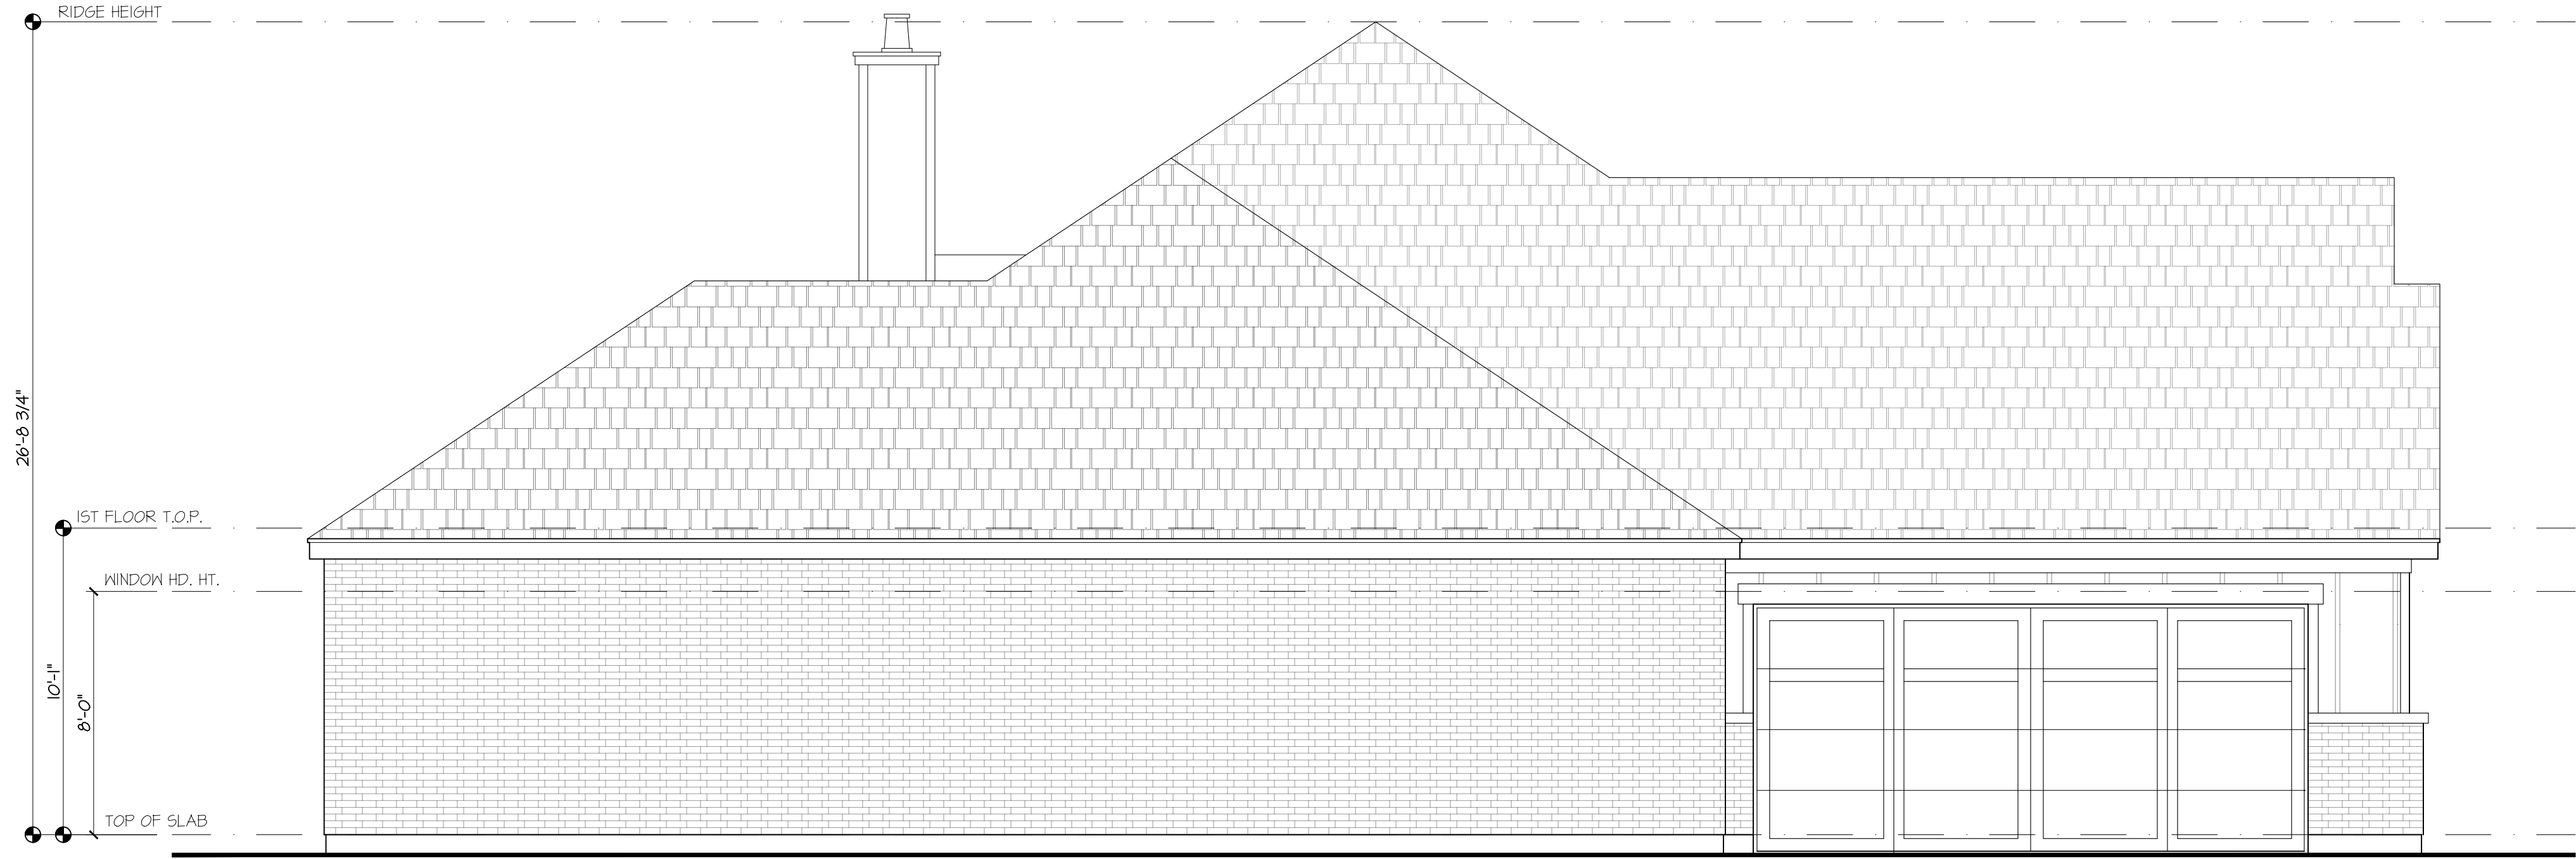


2 LEFT ELEVATION

SCALE: 1/4" = 1'-0"



1 FRONT ELEVATION

SCALE: 1/4" = 1'-0"

 

14718 Crystal Spring Drive
Lot 13, Block 7
NEW FAIRVIEW, TX



ROYAL CREST CUSTOM HOMES
5848 BOAT CLUB ROAD
SUITE 456
FORT WORTH, TX 76179

DESIGN	DRAWN	CHKD
MP	MP	MP

SCALE:
JOB No. S2547.2020.05
DATE: 2021.02.12

A-201

PLAN STATUS			BY
REV.	DATE	CHANGE	MP
-	02.19.2021	ISSUE FOR REVIEW	
-			



2 RIGHT ELEVATION
SCALE: 1/4" = 1'-0"



1 REAR ELEVATION
SCALE: 1/4" = 1'-0"

0 2' 4' 8'
Scale: 1/4" = 1'-0"

14718 Crystal Spring Drive
Lot 13, Block 7
NEW FAIRVIEW, TX



ROYAL CREST CUSTOM HOMES
5848 BOAT CLUB ROAD
SUITE 456
FORT WORTH, TX 76179

DESIGN	DRAWN	CHKD
MP	MP	MP

SCALE:
JOB No. S2547.2020.05
DATE: 2021.02.12

A-202

PLAN STATUS		
REV.	DATE	BY
-	02.19.2021	MP
-		
-		
-		
-		
CHANGE		
ISSUE FOR REVIEW		

