





2 LEFT ELEVATION
SCALE: 1/4" = 1'-0"

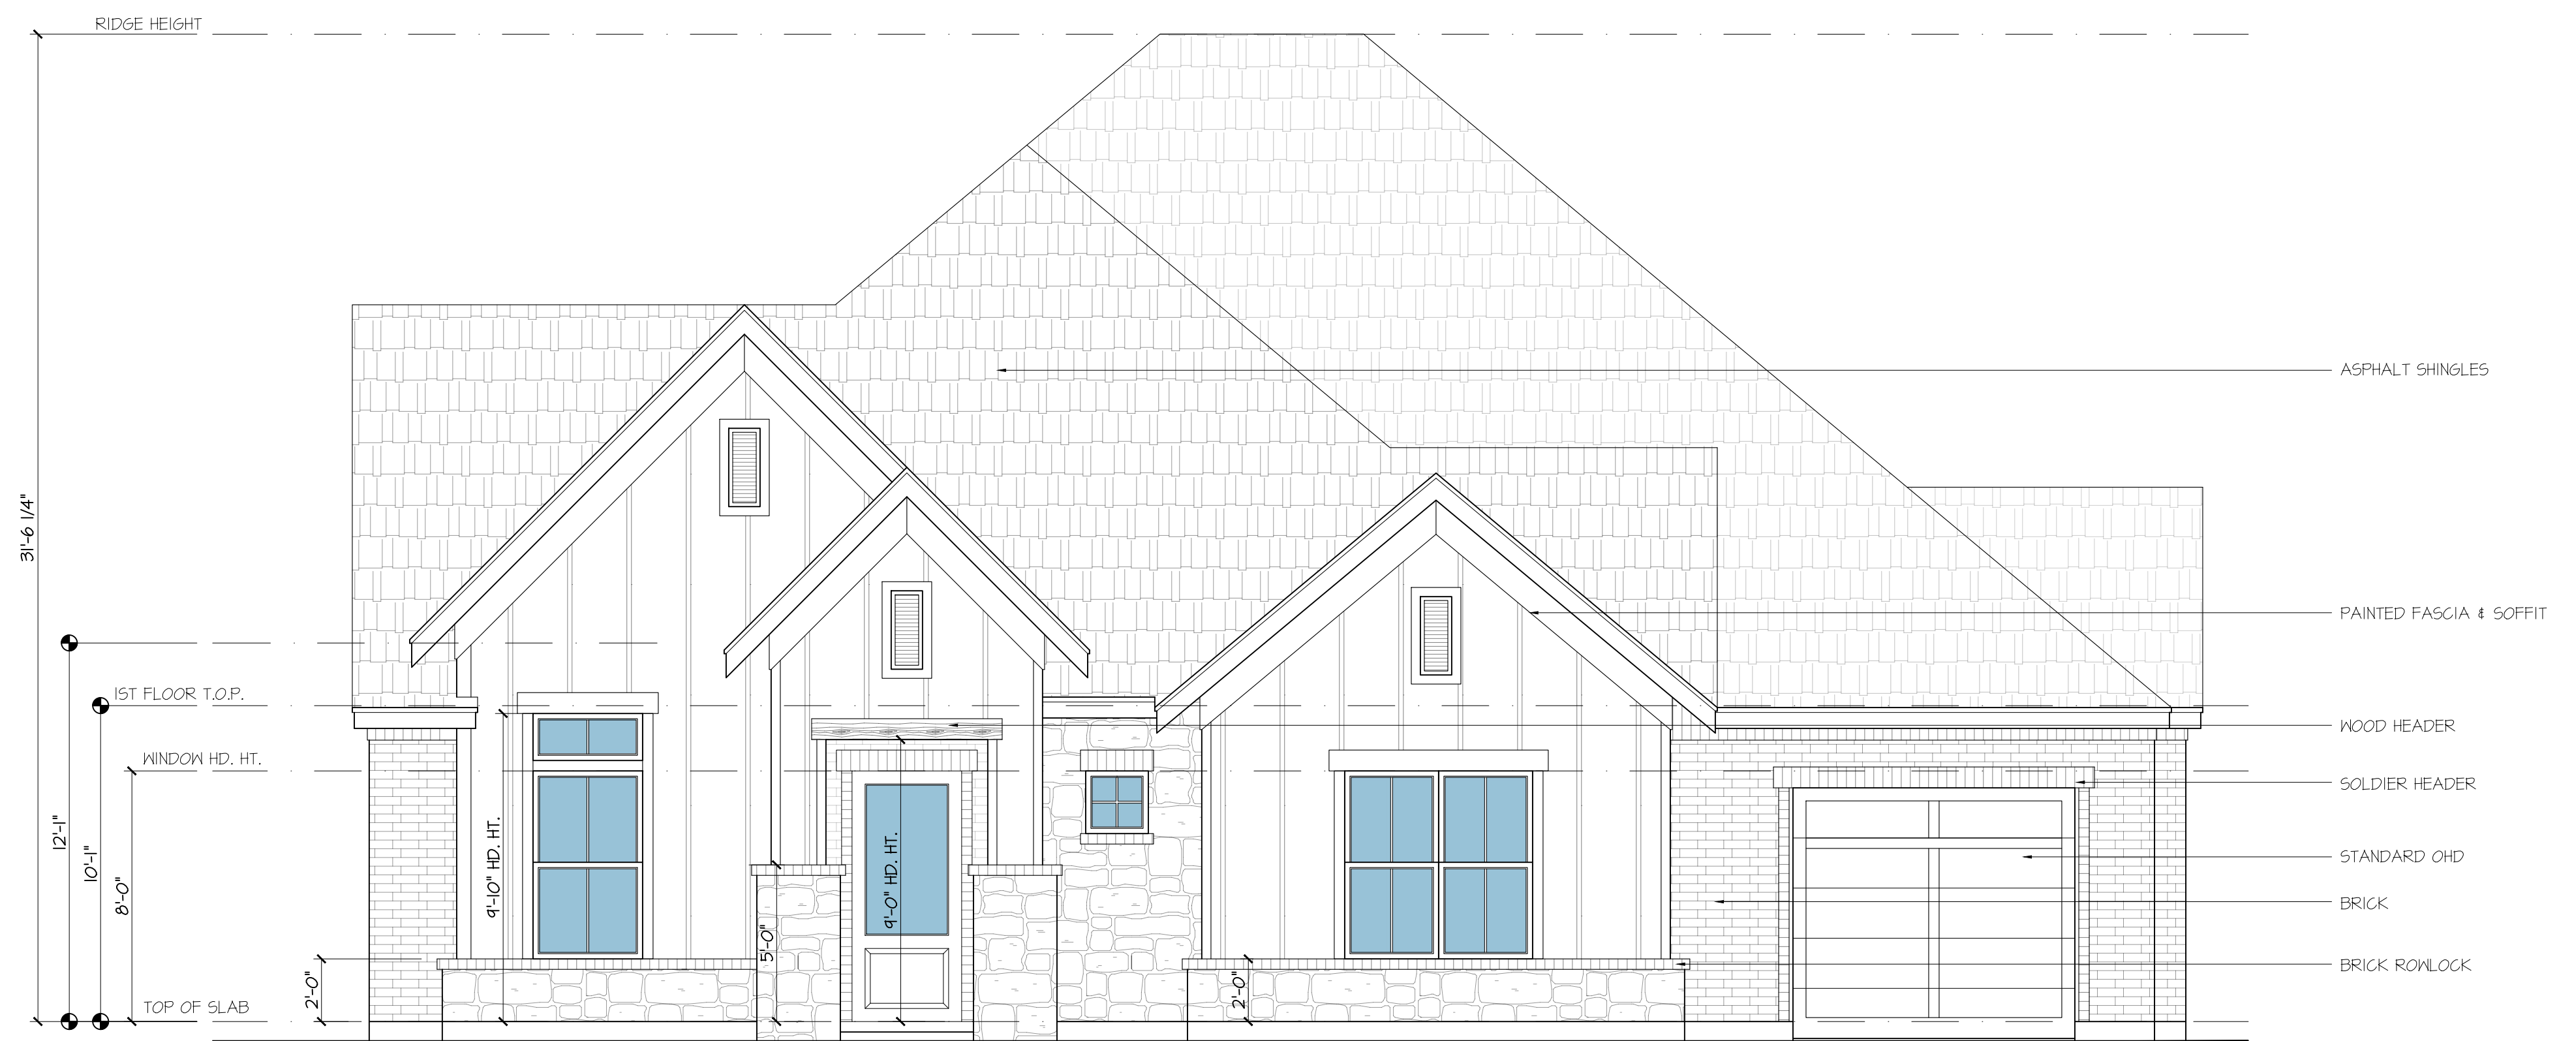

1 FRONT ELEVATION
SCALE: 1/4" = 1'-0"

 

PLAN STATUS		BY
REV.	DATE	CHANGE
-	06.18.2021	ISSUE FOR REVIEW
-	-	-
-	-	-
-	-	-

15001 Lost Wagon Drive
Lot 1, Block 7
NEW FAIRVIEW, TX



DESIGN	DRAWN	CHKD
RC	MP	MP
SCALE:		
JOB No.	S2547.2020.05	
DATE:	2021.06.15	

A-201