



③ LEFTSIDE ELEVATION
SCALE: 3/16"=1'-0"

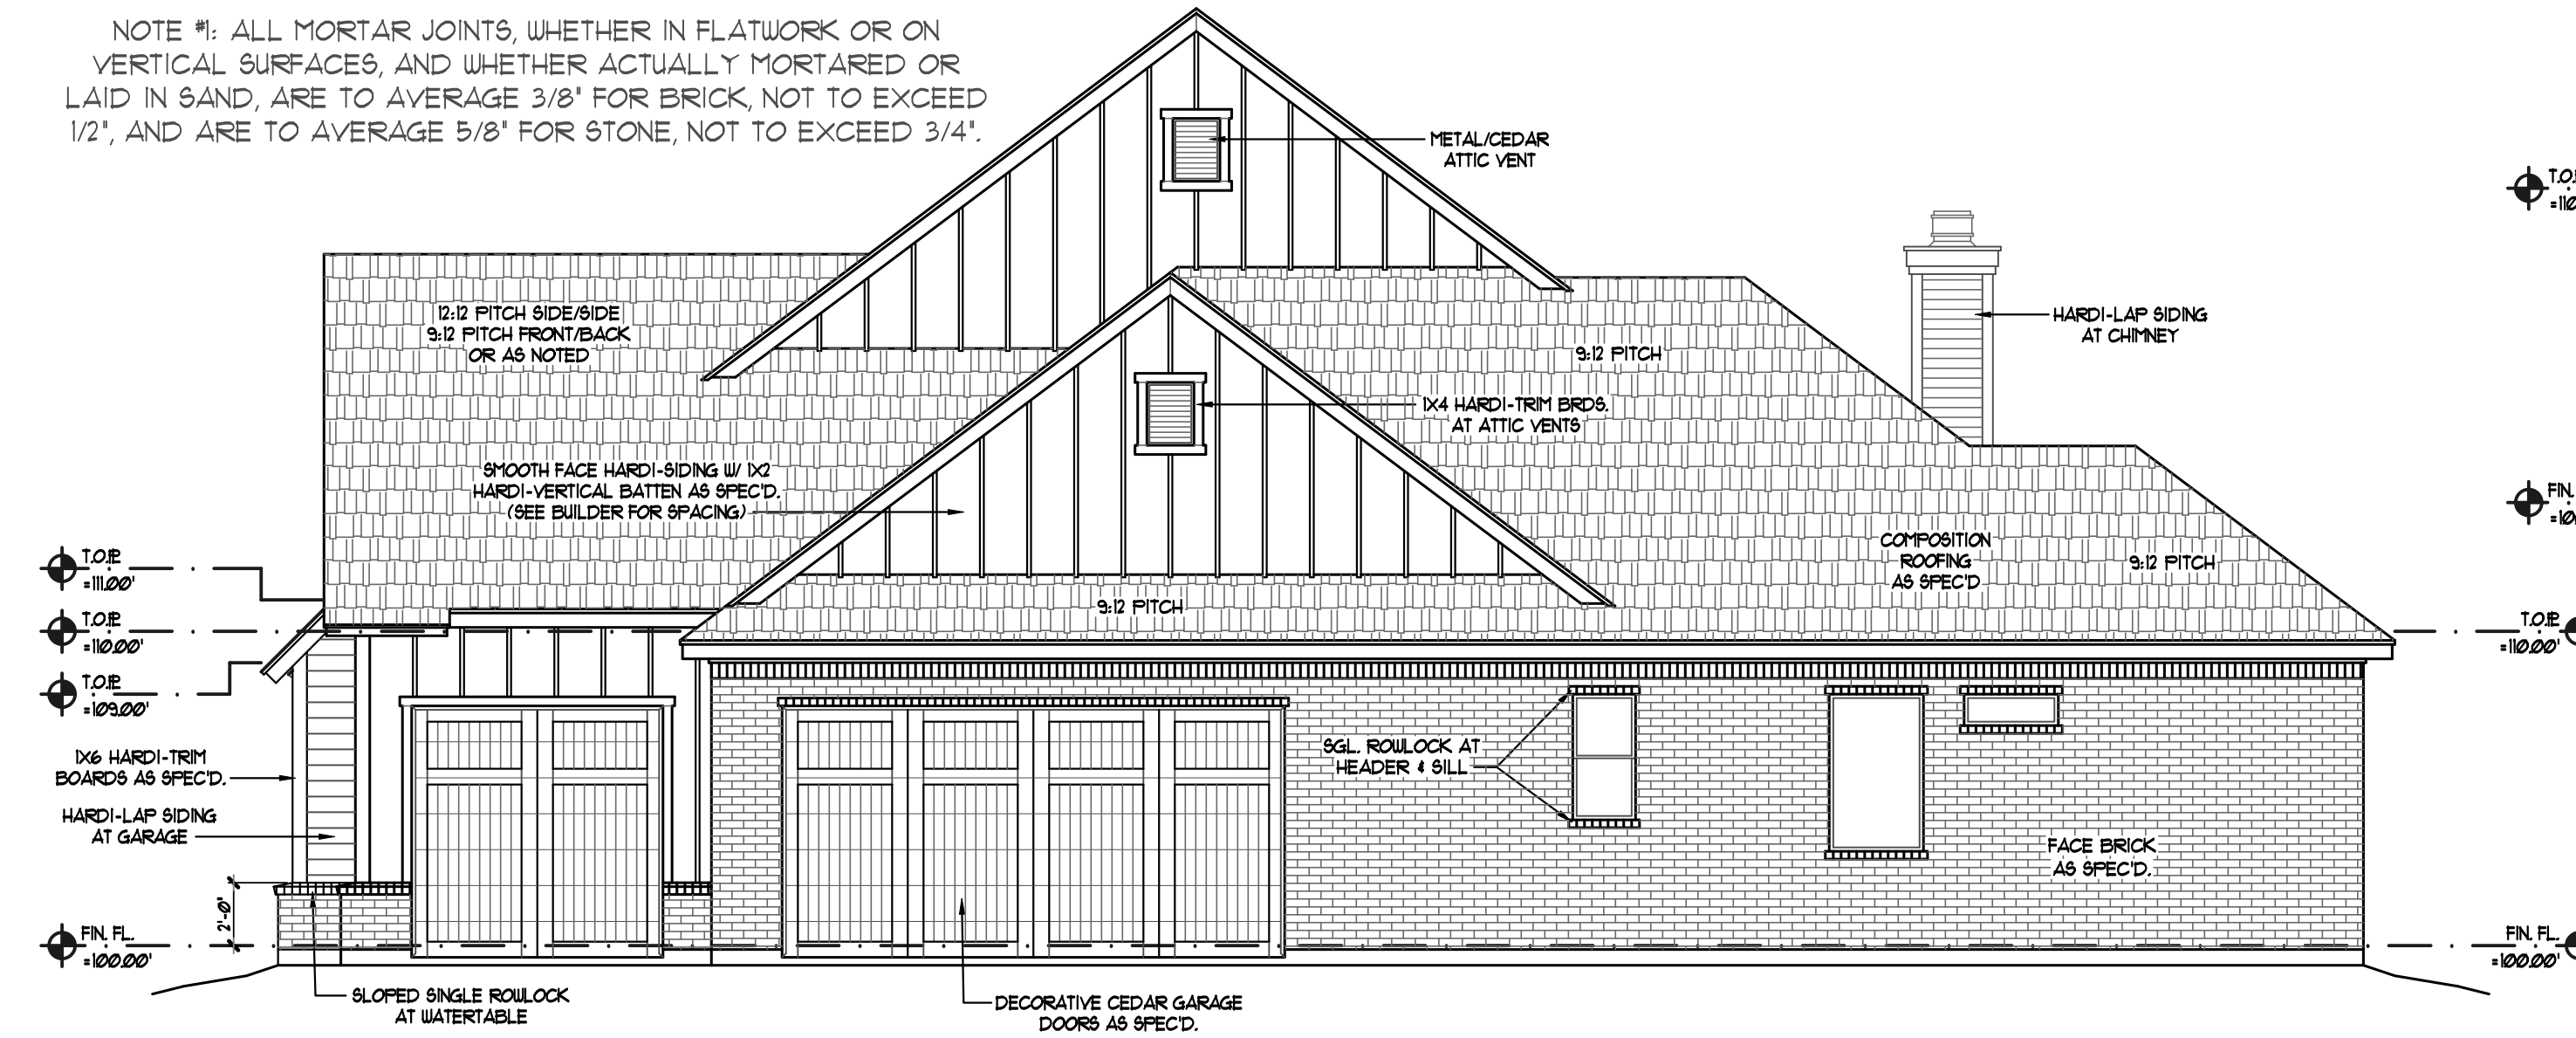


④ RIGHTSIDE ELEVATION
SCALE: 3/16"=1'-0"

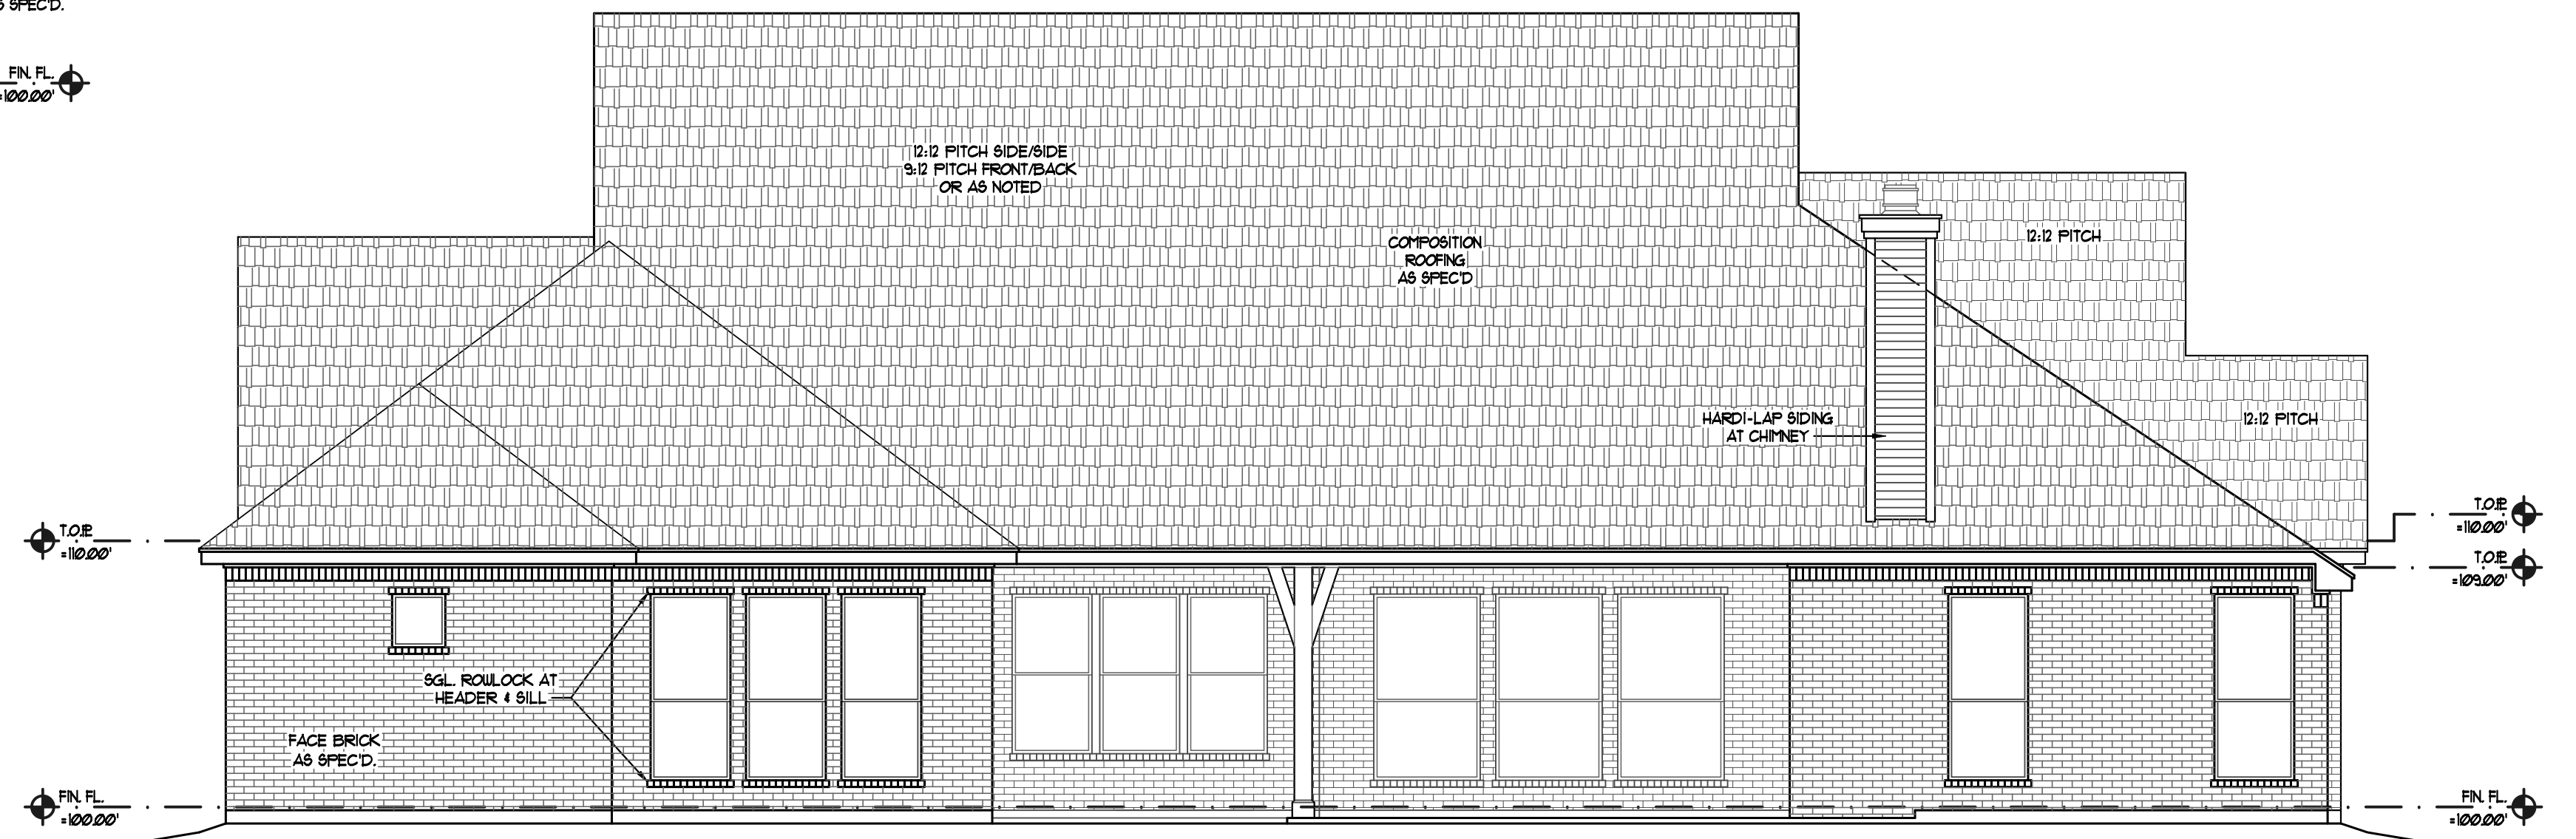

② REAR ELEVATION
SCALE: 3/16"=1'-0"



① FRONT ELEVATION
SCALE: 1/4"=1'-0"

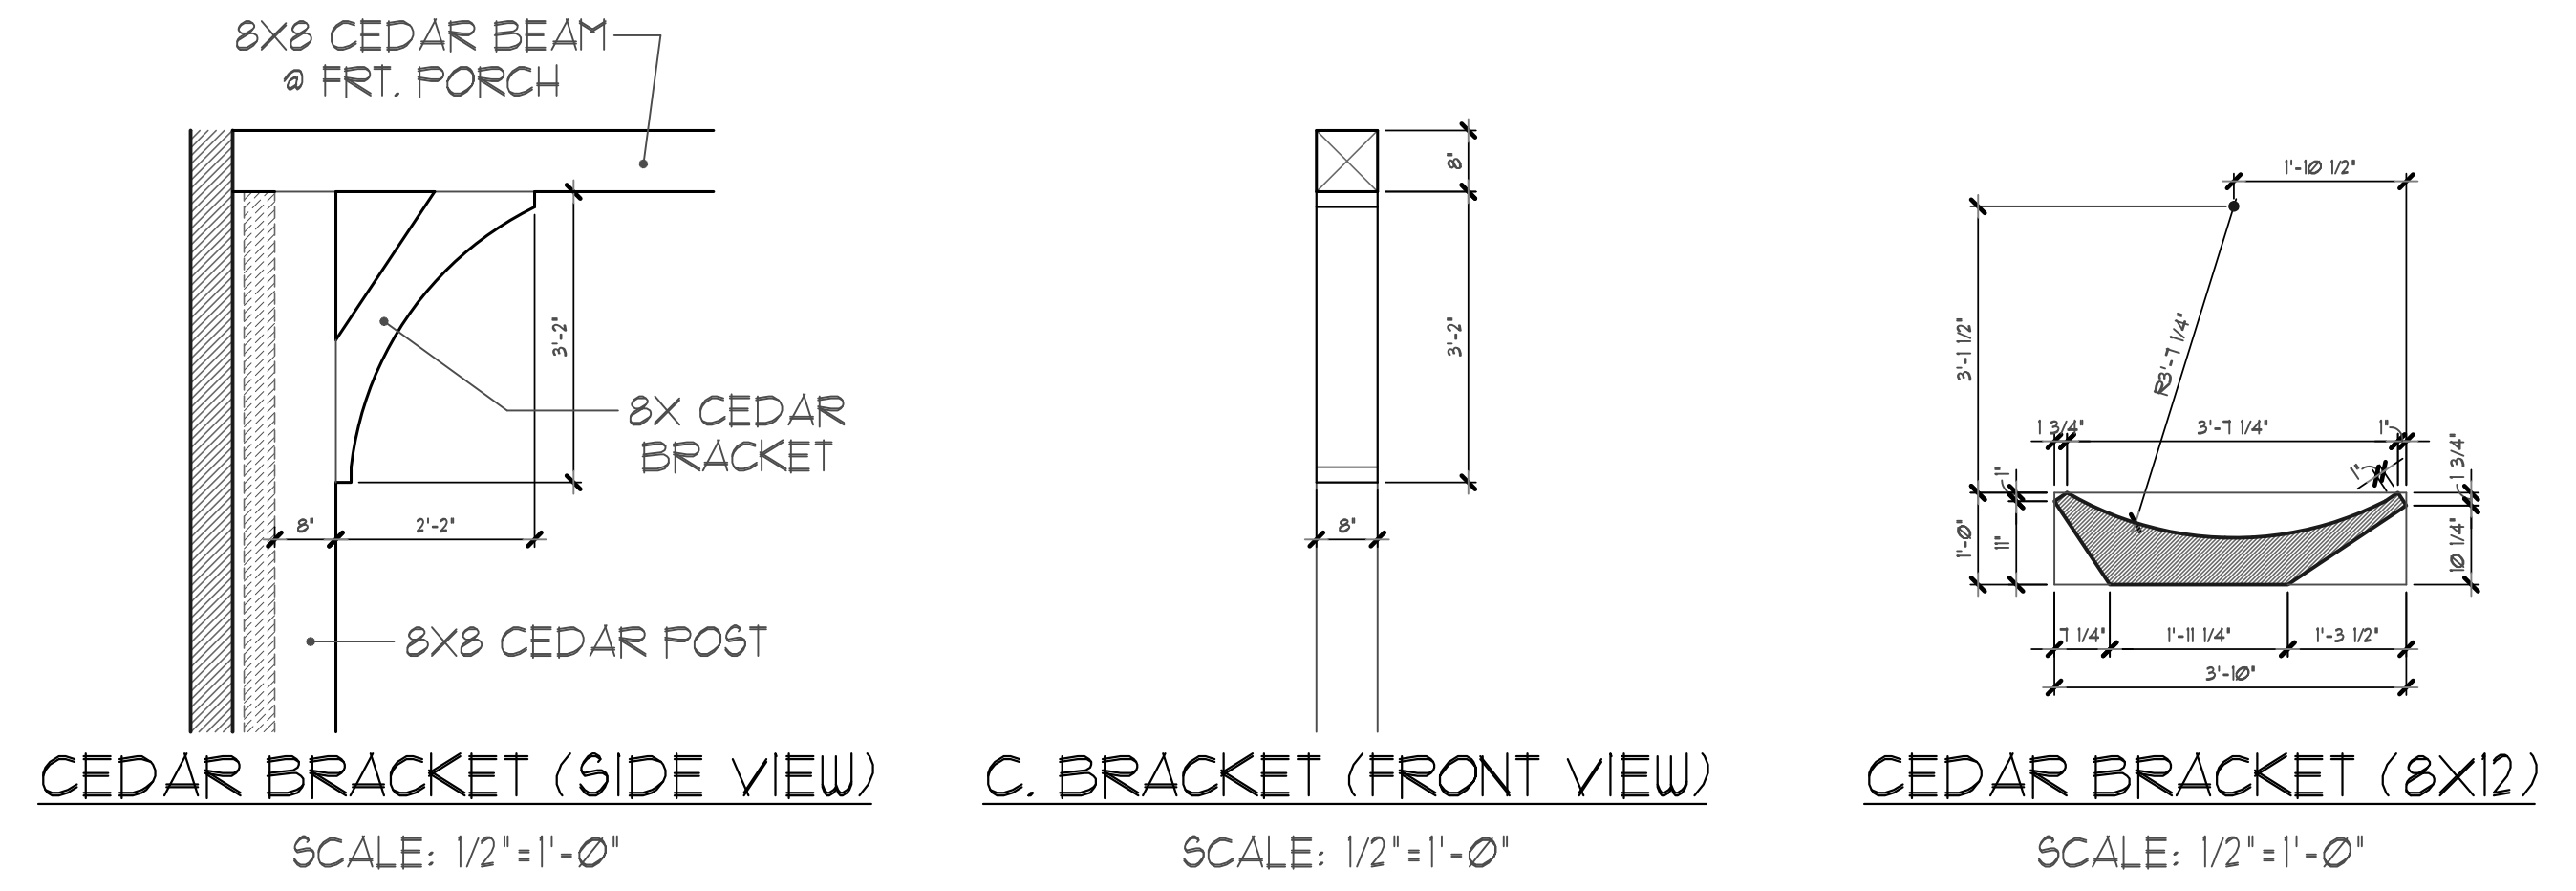

NOTE #: ALL MORTAR JOINTS, WHETHER IN FLATWORK OR ON VERTICAL SURFACES, AND WHETHER ACTUALLY MORTARED OR LAID IN SAND, ARE TO AVERAGE 3/8" FOR BRICK, NOT TO EXCEED 1/2", AND ARE TO AVERAGE 5/8" FOR STONE, NOT TO EXCEED 3/4".

SCALE:
1/4"=1'-0"
PROJECT NO.
RC2103R2
DATE:
1/17/2020
DESIGNER:
MITT
REVISION:
#1-X/1/20XX

3700 STARDUST LANE
LOT: 12, BLOCK: A - STARDUST RANCH, PHASE II
AN ADDITION TO NORTHLAKE, DENTON COUNTY, TEXAS
Royal Crest Custom Homes

PROJECT:

Design Consultants Inc.
RESIDENTIAL & COMMERCIAL DESIGNERS - SPACE PLANNING
771 E. SOUTHLAKE BLVD. STE 213 - SOUTHLAKE, TEXAS
VOICE (817) 905-7374 - FAX (682) 323-3090

SHEET
A2.0