



NOTE #1: ALL MORTAR JOINTS, WHETHER IN FLATWORK OR ON VERTICAL SURFACES, AND WHETHER ACTUALLY MORTARED OR LAID IN SAND, ARE TO AVERAGE 3/8" FOR BRICK, NOT TO EXCEED 1/2", AND ARE TO AVERAGE 5/8" FOR STONE, NOT TO EXCEED 3/4".




2 REAR ELEVATION
SCALE: 3/16" = 1'-0"

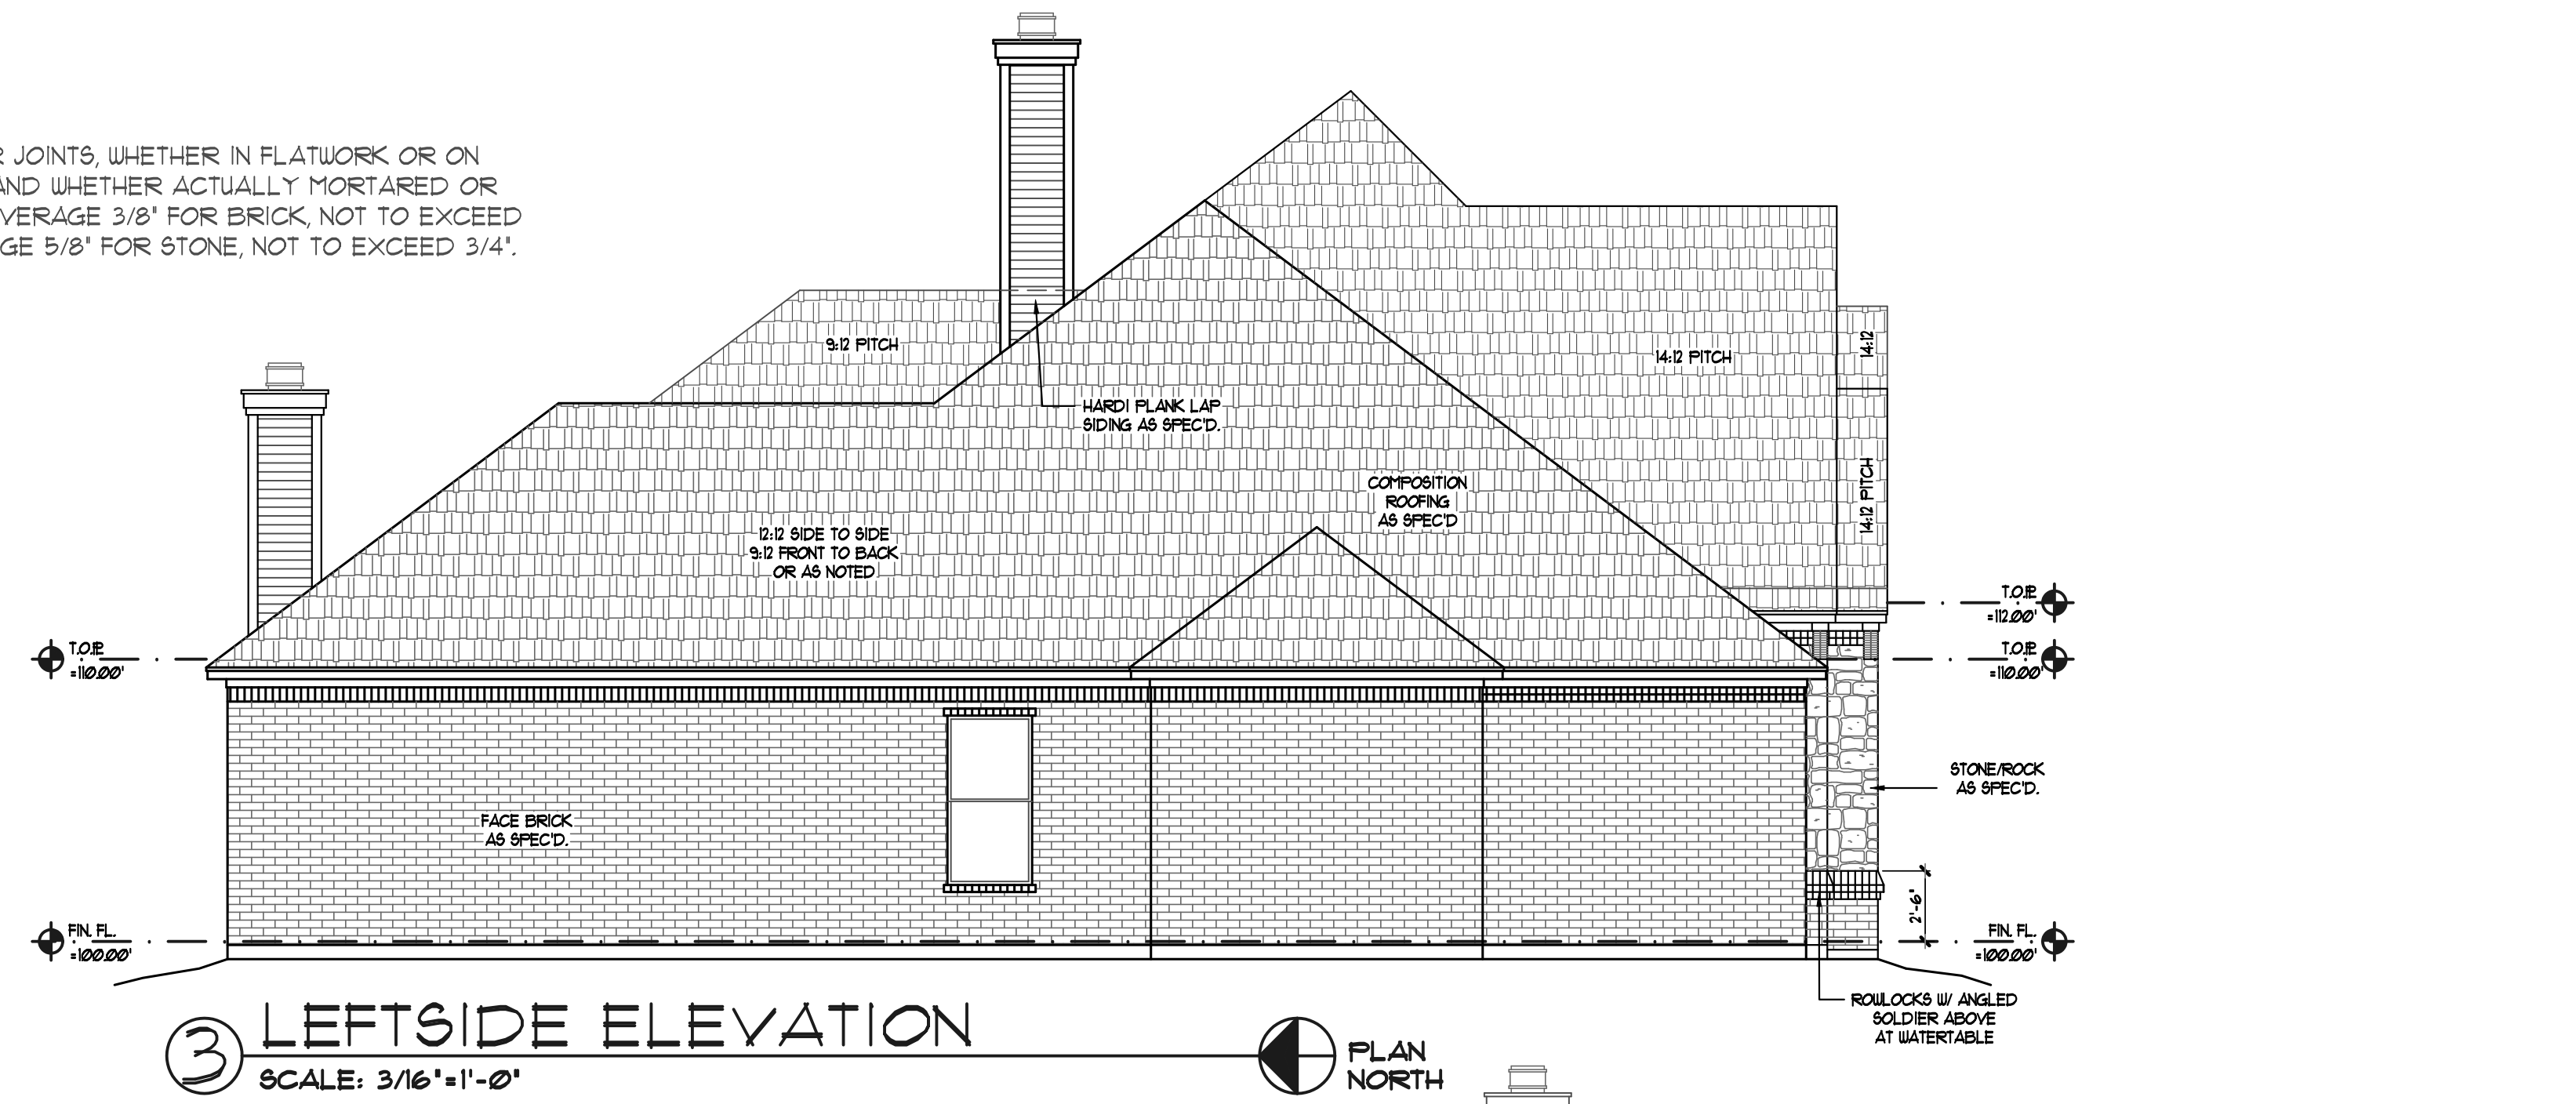

3 LEFTSIDE ELEVATION
SCALE: 3/16" = 1'-0"

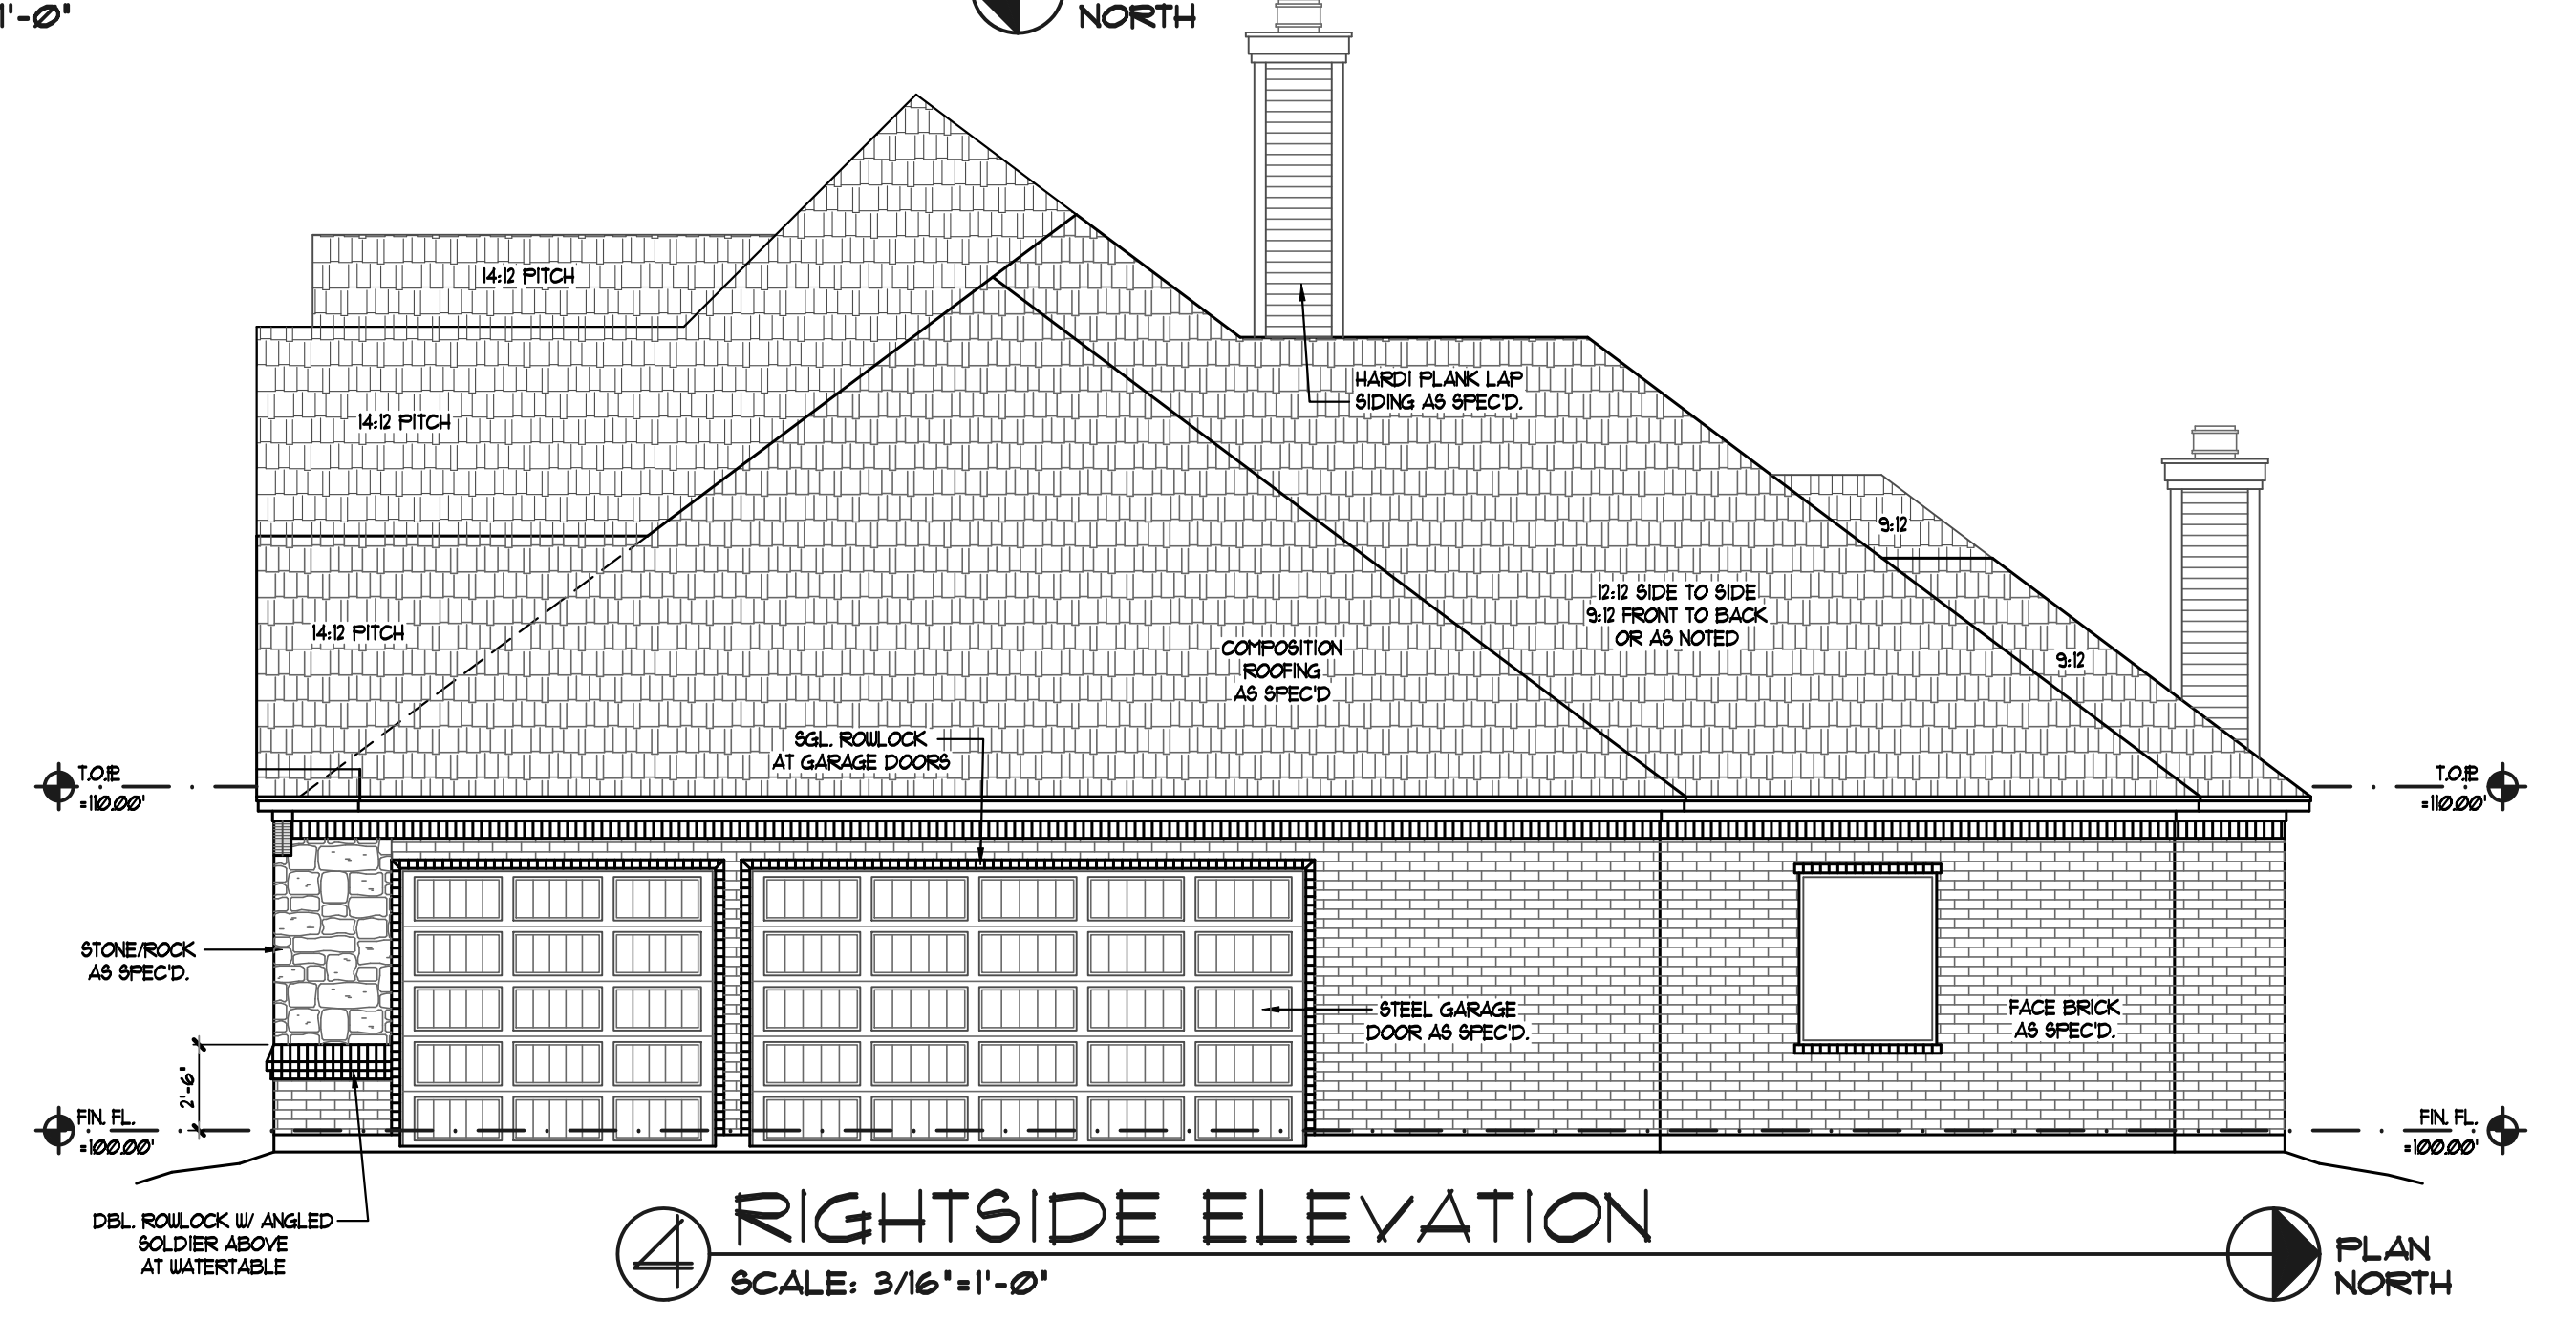

4 RIGHTSIDE ELEVATION
SCALE: 3/16" = 1'-0"

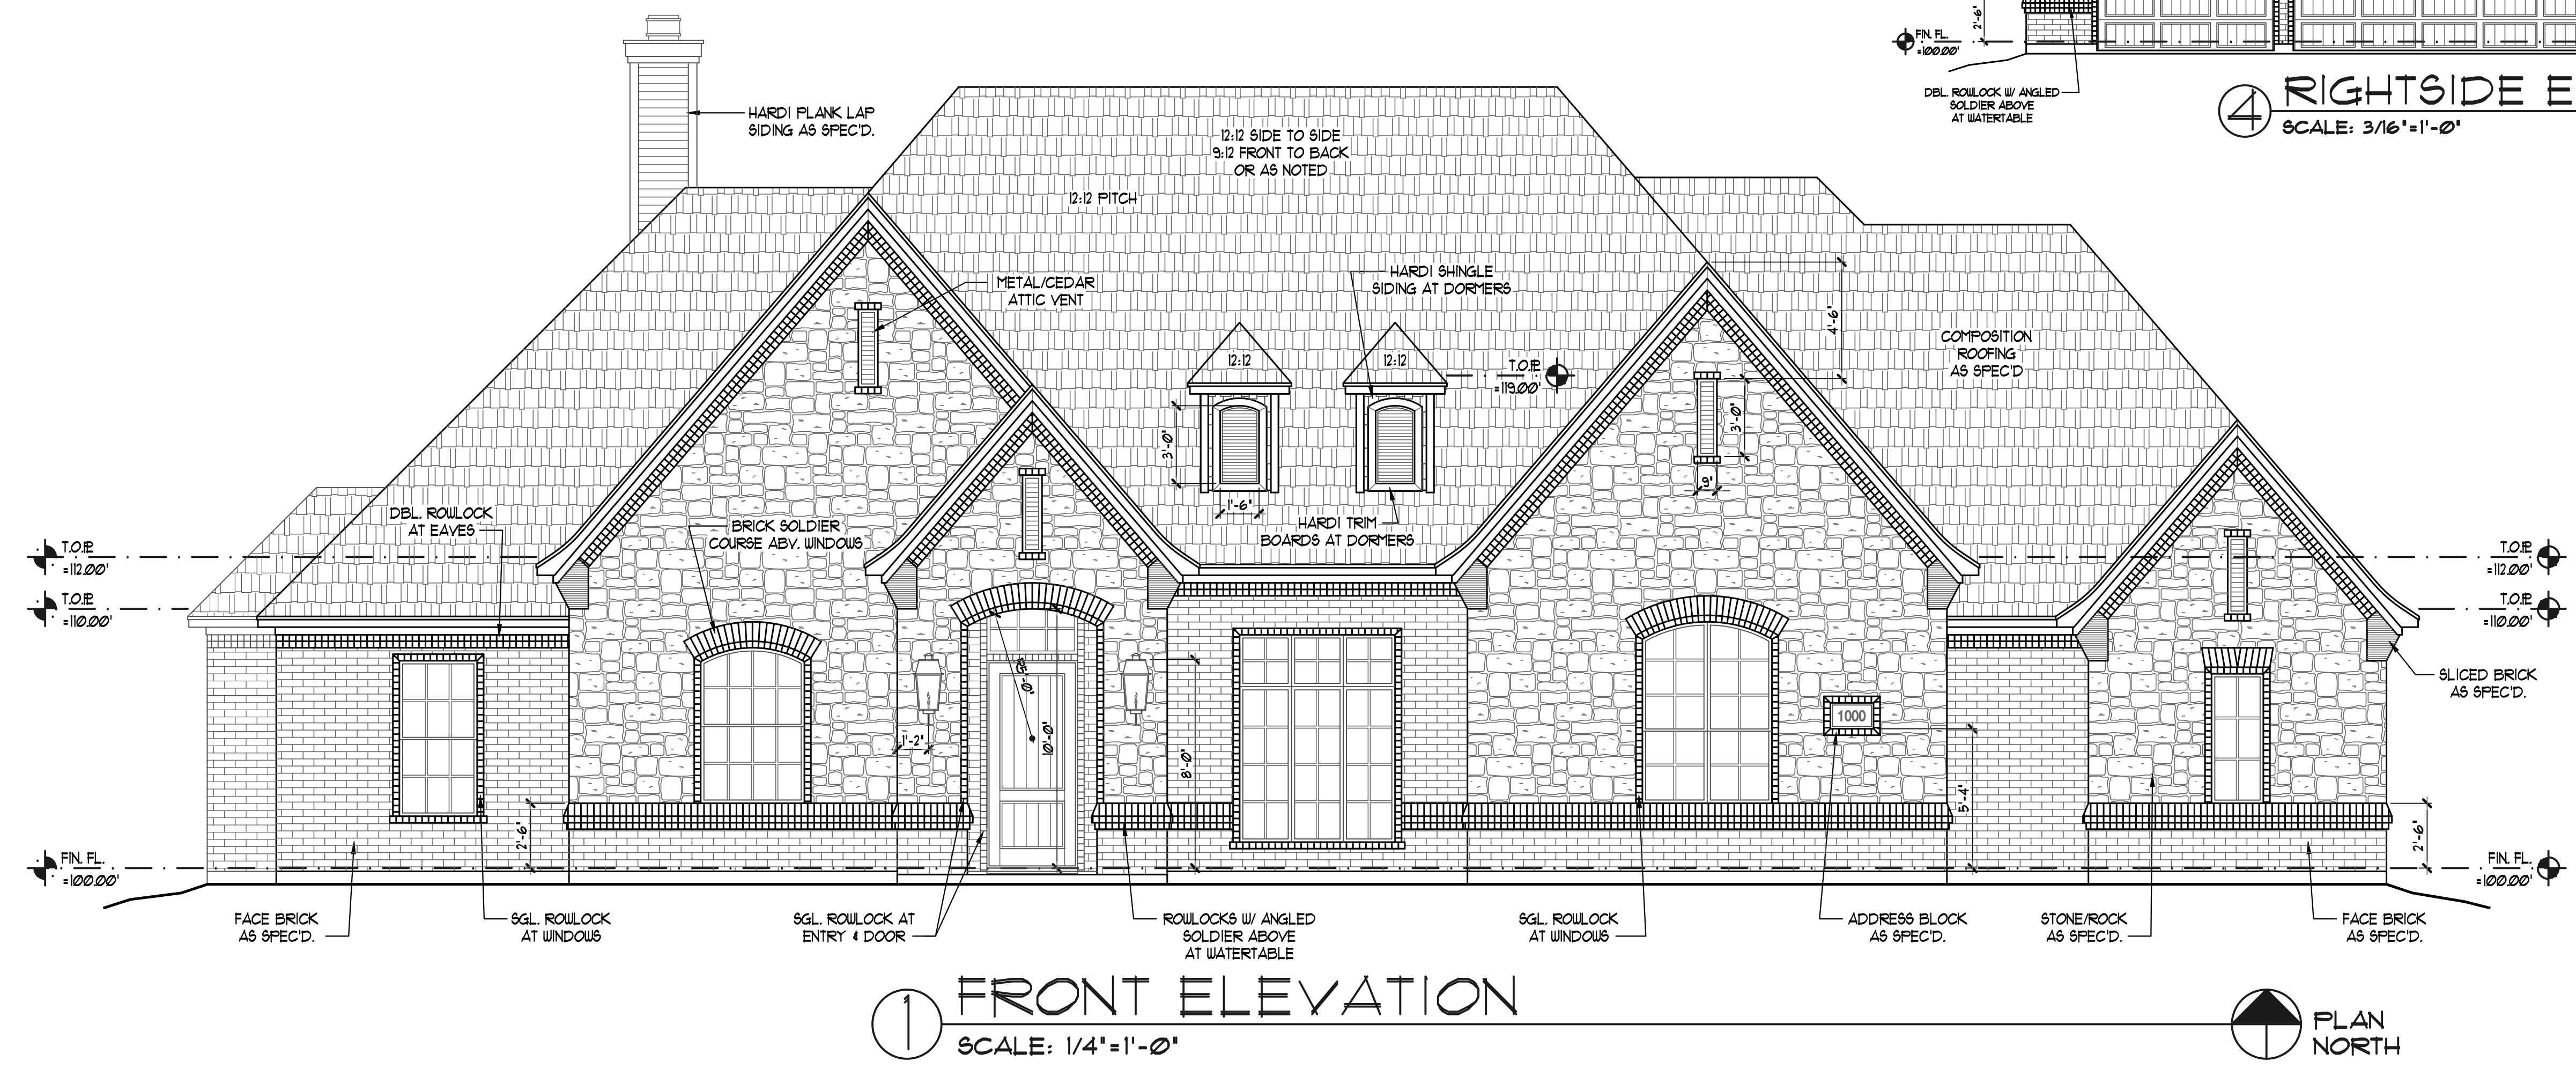

1 FRONT ELEVATION
SCALE: 1/4" = 1'-0"

3348 STOCKTON LANE
LOT: 19, BLOCK: A - STARDUST RANCH, PHASE II
AN ADDITION TO NORTHLAKE, DENTON COUNTY, TEXAS
Royal Crest Custom Homes

Design Consultants Inc.
RESIDENTIAL & COMMERCIAL DESIGNERS - SPACE PLANNING
771 E. SOUTHLAKE BLVD. STE 213 - SOUTHLAKE, TEXAS
VOICE (817) 905-7374 - FAX (682) 323-3090