


NOTE #: ALL MORTAR JOINTS, WHETHER IN FLATWORK OR ON VERTICAL SURFACES, AND WHETHER ACTUALLY MORTARED OR LAID IN SAND, ARE TO AVERAGE 3/8" FOR BRICK, NOT TO EXCEED 1/2", AND ARE TO AVERAGE 5/8" FOR STONE, NOT TO EXCEED 3/4".

SCALE: 1/4" = 1'-0"  
 PROJECT NO. RC2653R3  
 DATE: 1/24/2020  
 DESIGNER: MITT  
 REVISION: #1-X/1/2020

3340 STOCKTON LANE  
 LOT: 20, BLOCK: A - STARDUST RANCH, PHASE II  
 AN ADDITION TO NORTHLAKE, DENTON COUNTY, TEXAS  
 Royal Crest Custom Homes

PROJECT:  
 Design Consultants Inc.  
 RESIDENTIAL & COMMERCIAL DESIGNERS - SPACE PLANNING  
 771 E. SOUTHLAKE BLVD. STE 213 - SOUTHLAKE, TEXAS  
 VOICE (817) 905-7374 - FAX (682) 323-3090


SHEET  
 A2.0

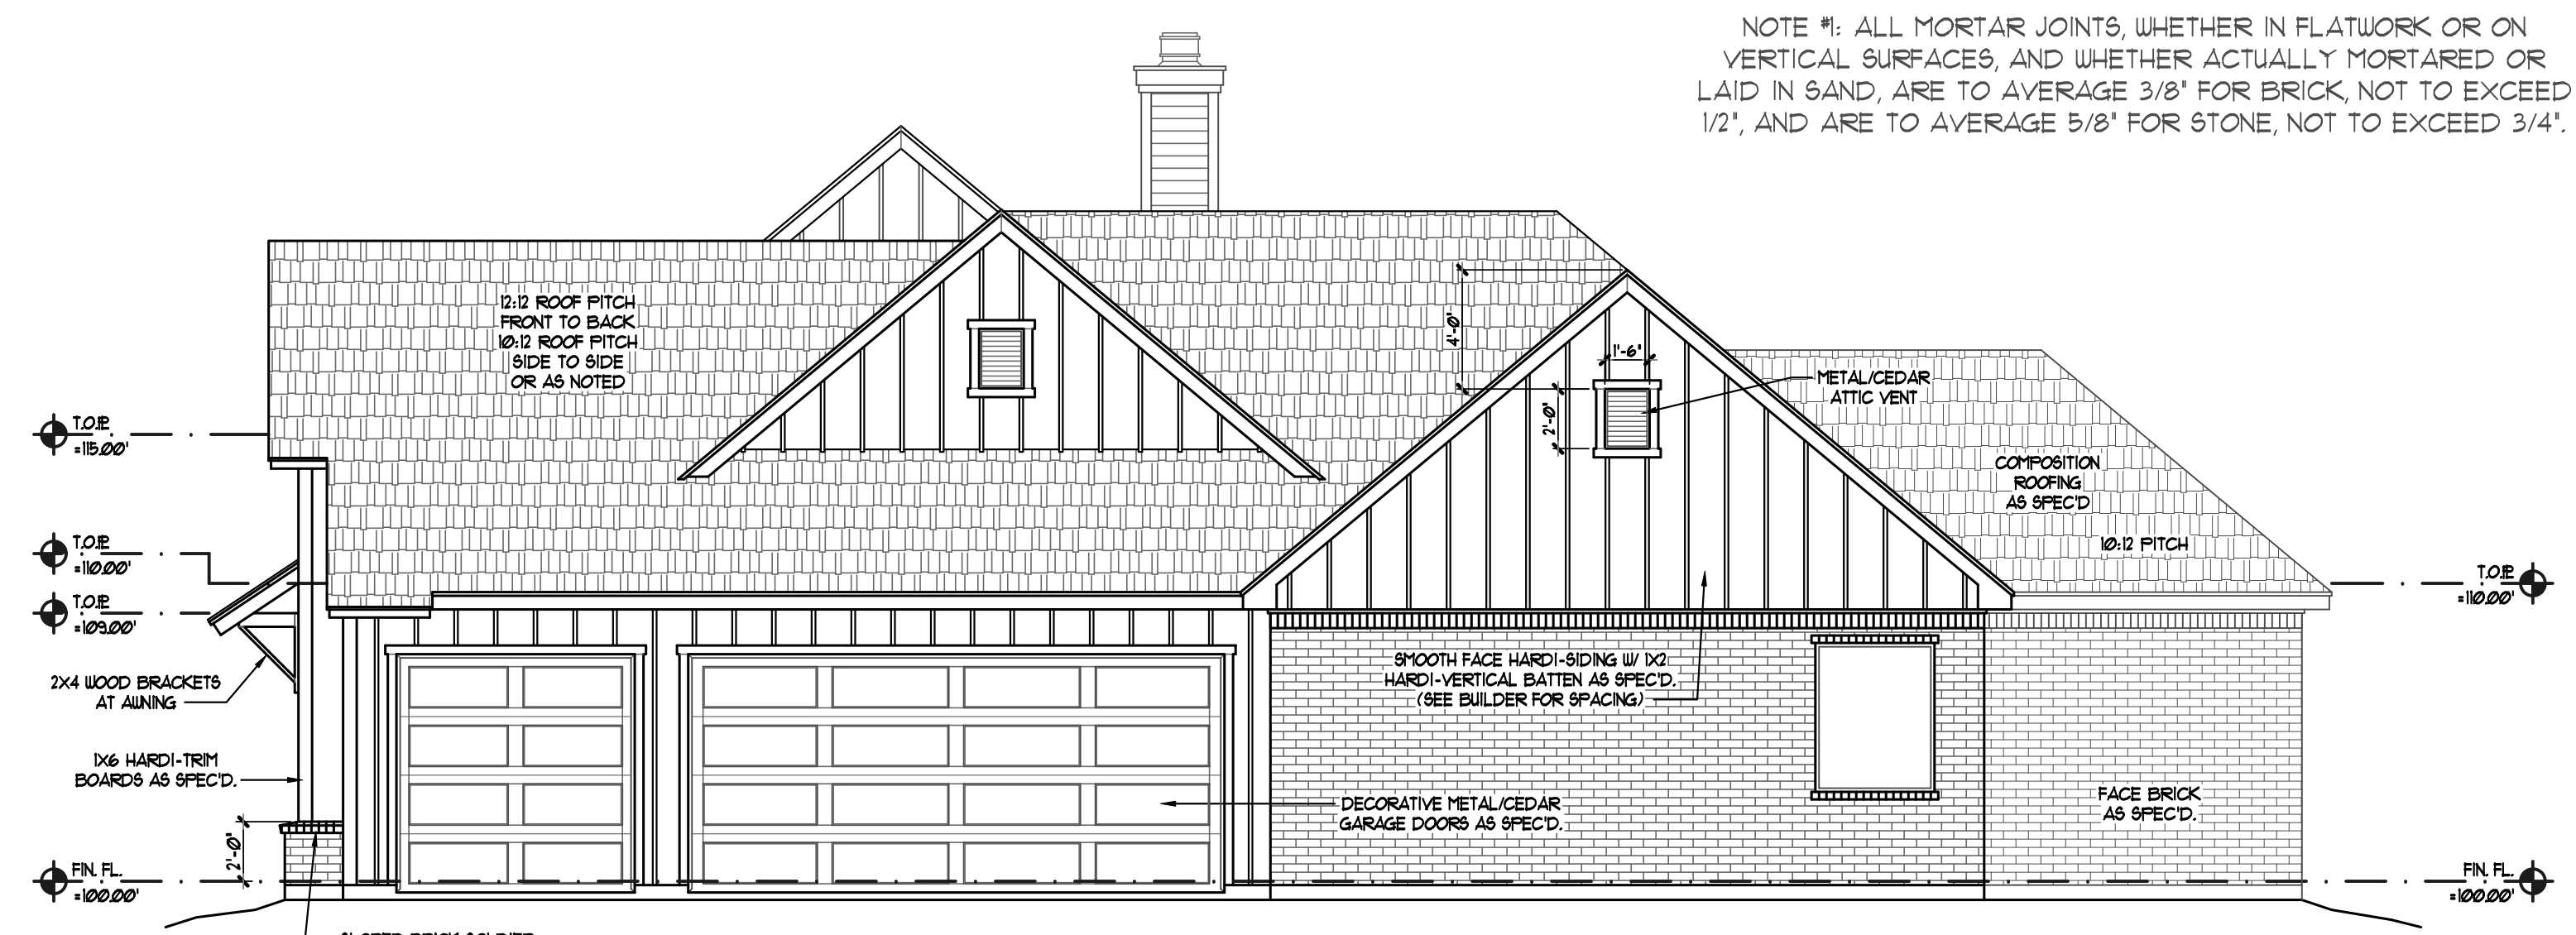

③ RIGHTSIDE ELEVATION  
 SCALE: 3/16" = 1'-0"



② REAR ELEVATION  
 SCALE: 3/16" = 1'-0"

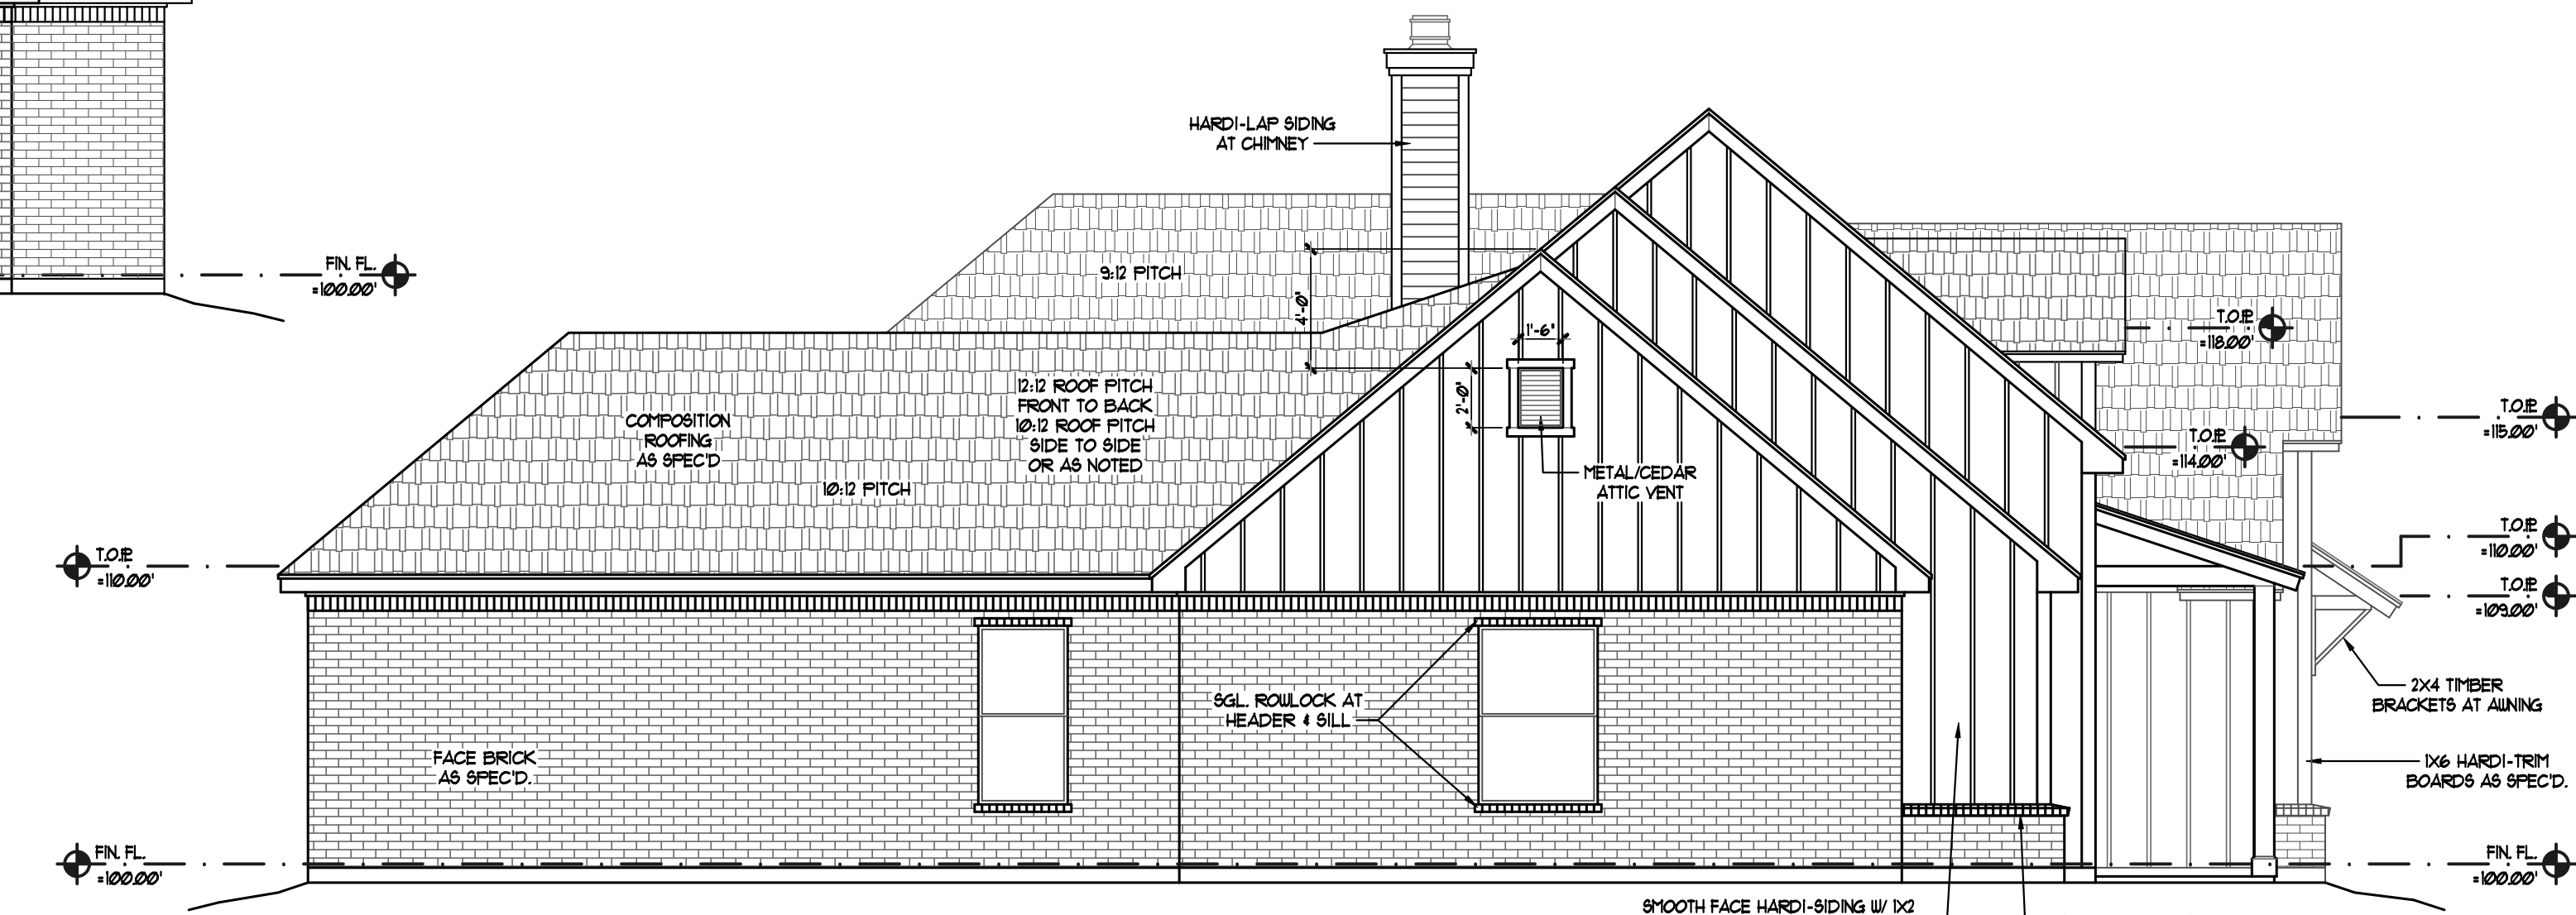

④ LEFTSIDE ELEVATION  
 SCALE: 3/16" = 1'-0"



① FRONT ELEVATION  
 SCALE: 1/4" = 1'-0"

