



3 ELECTRICAL PLAN
SCALE: 3/16"=1'-0"



ELECTRIC SYMBOL LEGEND	
	110V DUPLEX OUTLET • 12' AFF.
	110V DUPLEX OUTLET • 44' AFF.
	110V DUPLEX OUTLET • WATERPROOF
	110V DUPLEX OUTLET • GROUND FAULT INTERRUPT
	110V DUPLEX OUTLET • FLOOR PLUG
	110V DUPLEX OUTLET • CEILING MOUNT
	220V THREE PRONG OUTLET
	SINGLE POLE SWITCH
	THREE POLE SWITCH
	SINGLE POLE SWITCH W/ DIMMER FEATURE
	RECESSED INCANDESCENT
	RECESSED INCANDESCENT - EYEBALL SPOT
	RECESSED INCANDESCENT - LOW VOLTAGE
	RECESSED INCANDESCENT - WATERPROOF
	RECESSED INCANDESCENT - HEAT LAMP
	EXHAUST FAN THRU ROOF
	WALL MOUNT INCANDESCENT
	SURFACE MOUNT INCANDESCENT
	PENDANT FIXTURE
	SURFACE MOUNT 2 TUBE (4'-0") FLUORESCENT
	SURFACE MOUNT CEILING FAN (L+LIGHT KIT)
	SMOKE DETECTOR - HARDWARE (LOCATE PER CODES)
	SURFACE MOUNT TRACK LIGHT
	UNDER/ABOVE CABINET SURFACE MOUNT FLUORESCENT
	WALL MOUNT FLOOD LIGHT W/ DECORATIVE COVER (WATERPROOF, SHIELDED)
	WALL MOUNT (12' AFF) UPFLOOD LIGHT W/ DECORATIVE COVER (WATERPROOF, SHIELDED)
	TELEVISION (CABLE) CONNECTION
	TELEPHONE OUTLET
	DOOR BELL (MOUNTED 44' AFF.)
	DOOR CHIME (MOUNTED TO WALL)
	TIMER BOX (MOUNTED TO WALL)
	CIRCUIT BOX (MOUNTED TO WALL)

NOTE #1: ALL CEILING HEIGHTS TO BE A MIN. OF 10'-0" UNLESS OTHERWISE NOTED.

NOTE #2: THIS ELECTRICAL PLAN IS FOR REFERENCE ONLY. SEE BUILDERS SPECS. FOR ACTUAL LOCATION & COUNT OF FIXTURES.

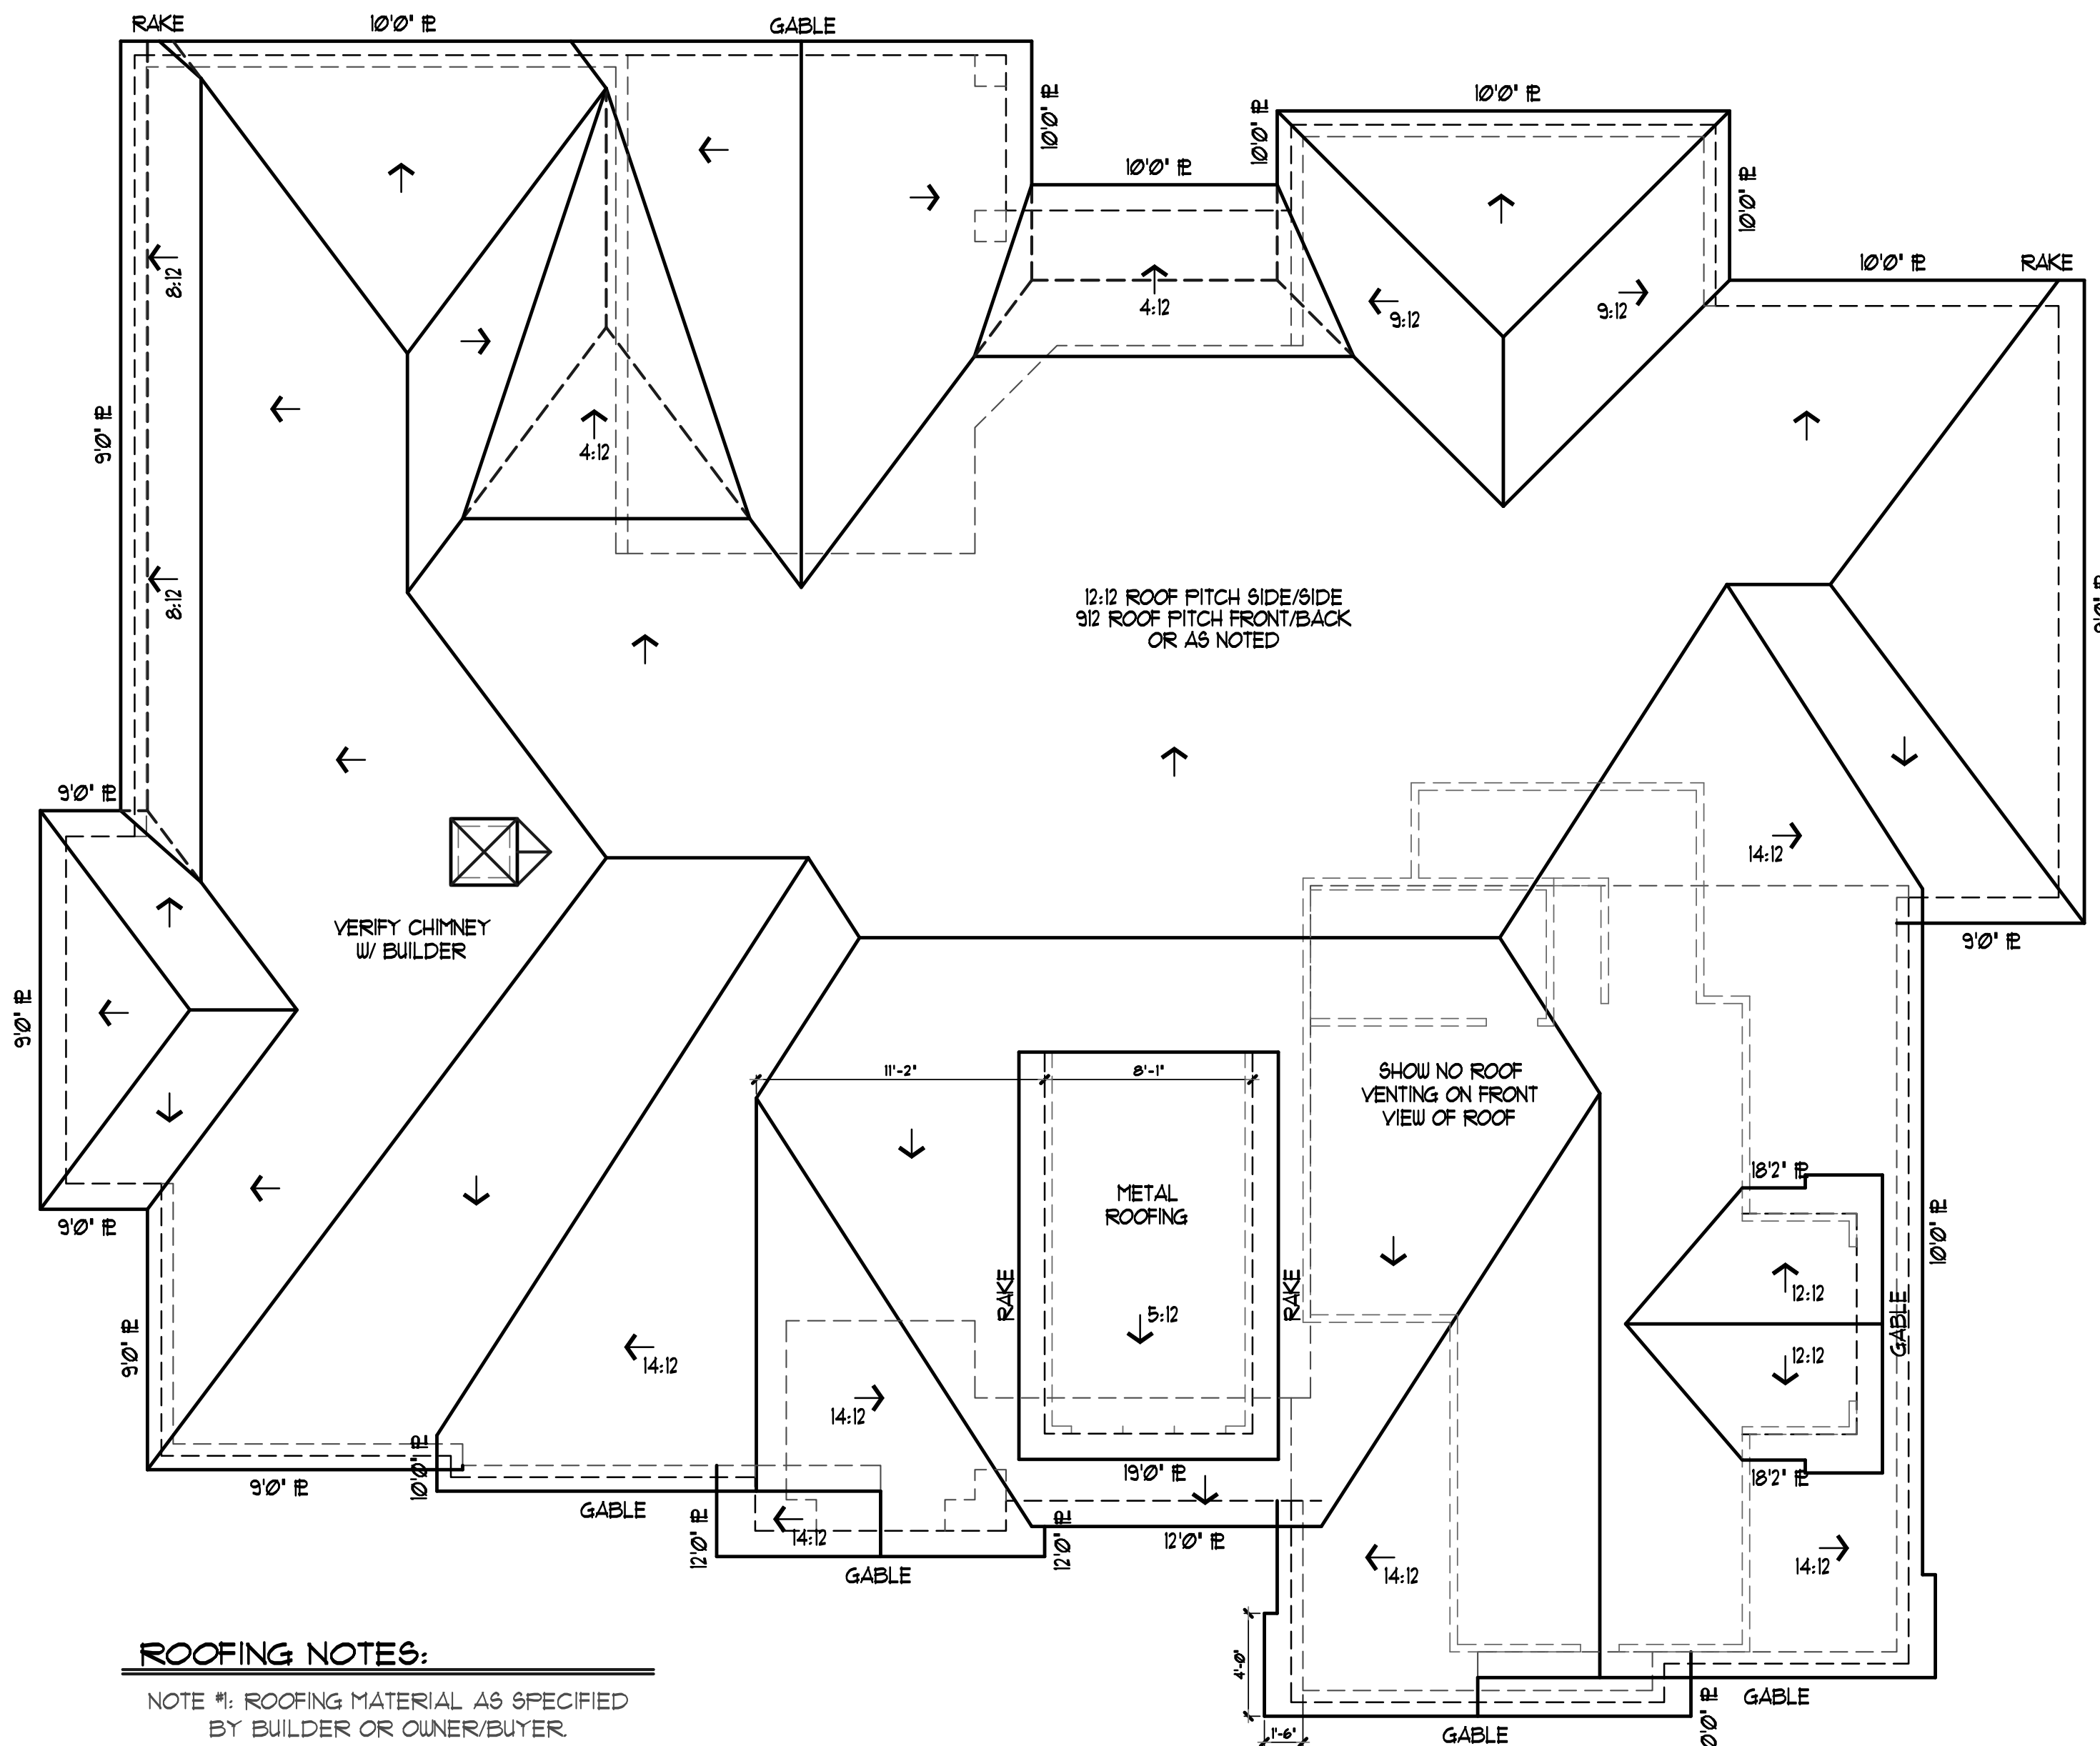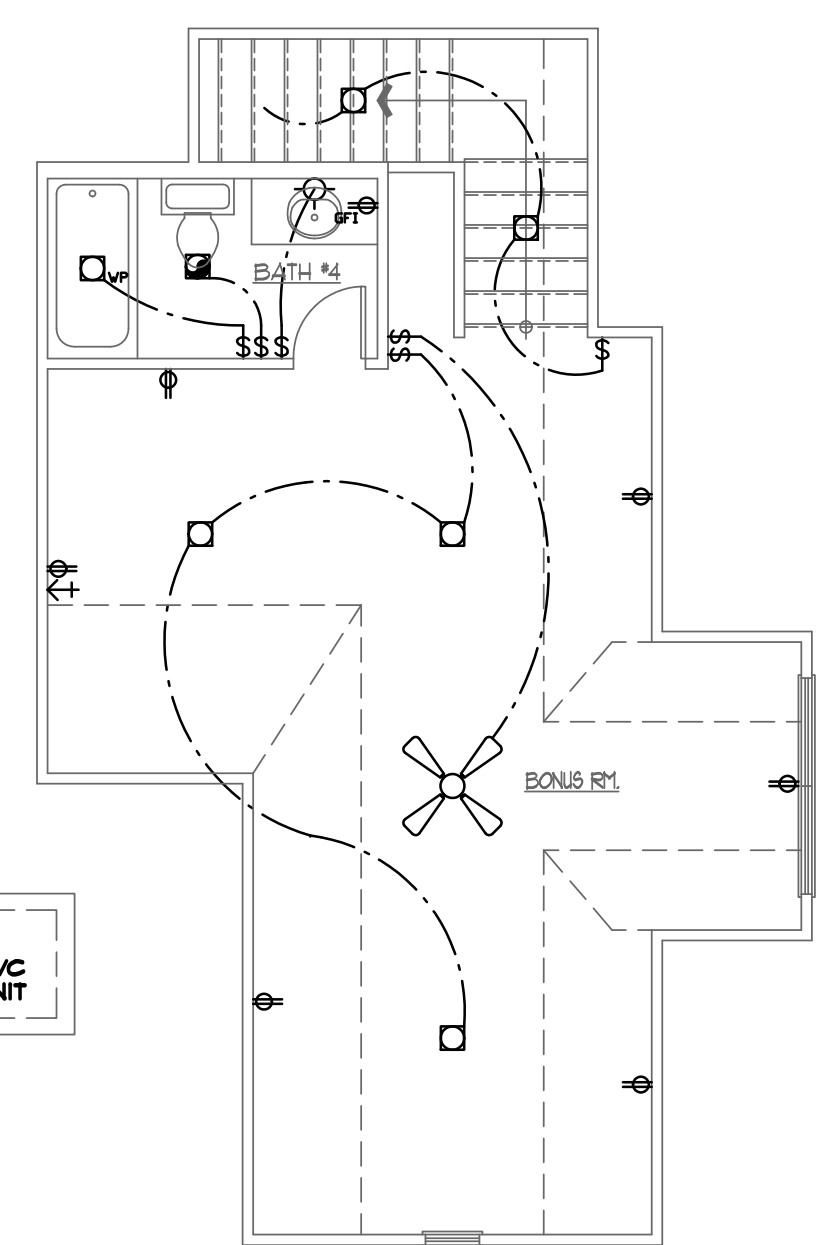

ROOFING NOTES:

- NOTE #1: ROOFING MATERIAL AS SPECIFIED BY BUILDER OR OWNER/BUYER.
- NOTE #2: FRAME ROOF OFF MASONRY CORNERS & FLASH AS REQUIRED (TYP) WHERE APPLICABLE.
- NOTE #3: ALL ROOF OVERHANGS AS FOLLOWS: 12' AT GABLE FRONTS & DORMERS & 18' AT ALL EXTENDED EAVES, AND 12' AT ALL OTHER LOCATIONS.
- NOTE #4: DESIGNER'S PLATE HEIGHTS AND STAIR RISERS ARE BASED ON 1'-6" JOIST BETWEEN 1ST & 2ND FLOORS, UNLESS SPECIFIED BY BUIDER/BUYER. FLOOR JOIST HEIGHT: _____ WHERE APPLICABLE.

2 ROOF PLAN
SCALE: 3/16"=1'-0"



SCALE:
1/4"=1'-0"
PROJECT NO.
RC2603R.14
DATE:
4/18/2021
DESIGNER:
MITT
PROJECT:

1039 STAGECOACH RANCH DRIVE
LOT: 41, BLOCK: 1 - STAGECOACH RANCH
AN ADDITION TO ETJ WEATHERFORD, PARKER COUNTY, TEXAS
Royal Crest Custom Homes

Design Consultants Inc.
RESIDENTIAL & COMMERCIAL DESIGNERS - SPACE PLANNING
771 E. SOUTHLAKE BLVD. STE 213 - SOUTHLAKE, TEXAS
VOICE (817) 905-7374 - FAX (682) 323-3090